



FOURTH FLOOR PLAN

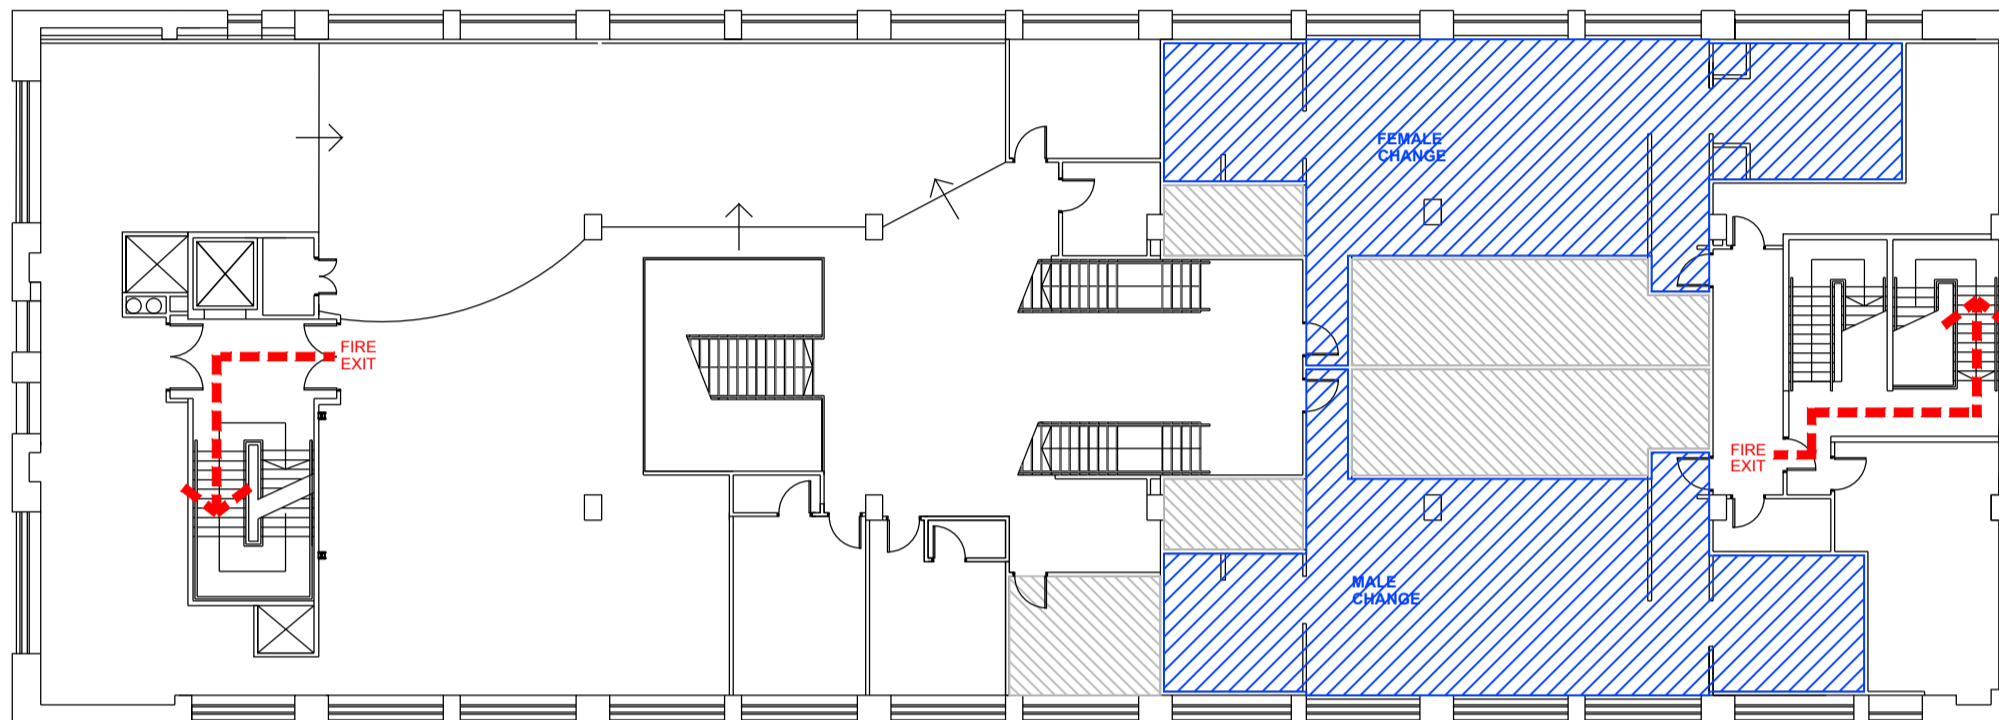


THIRD FLOOR PLAN

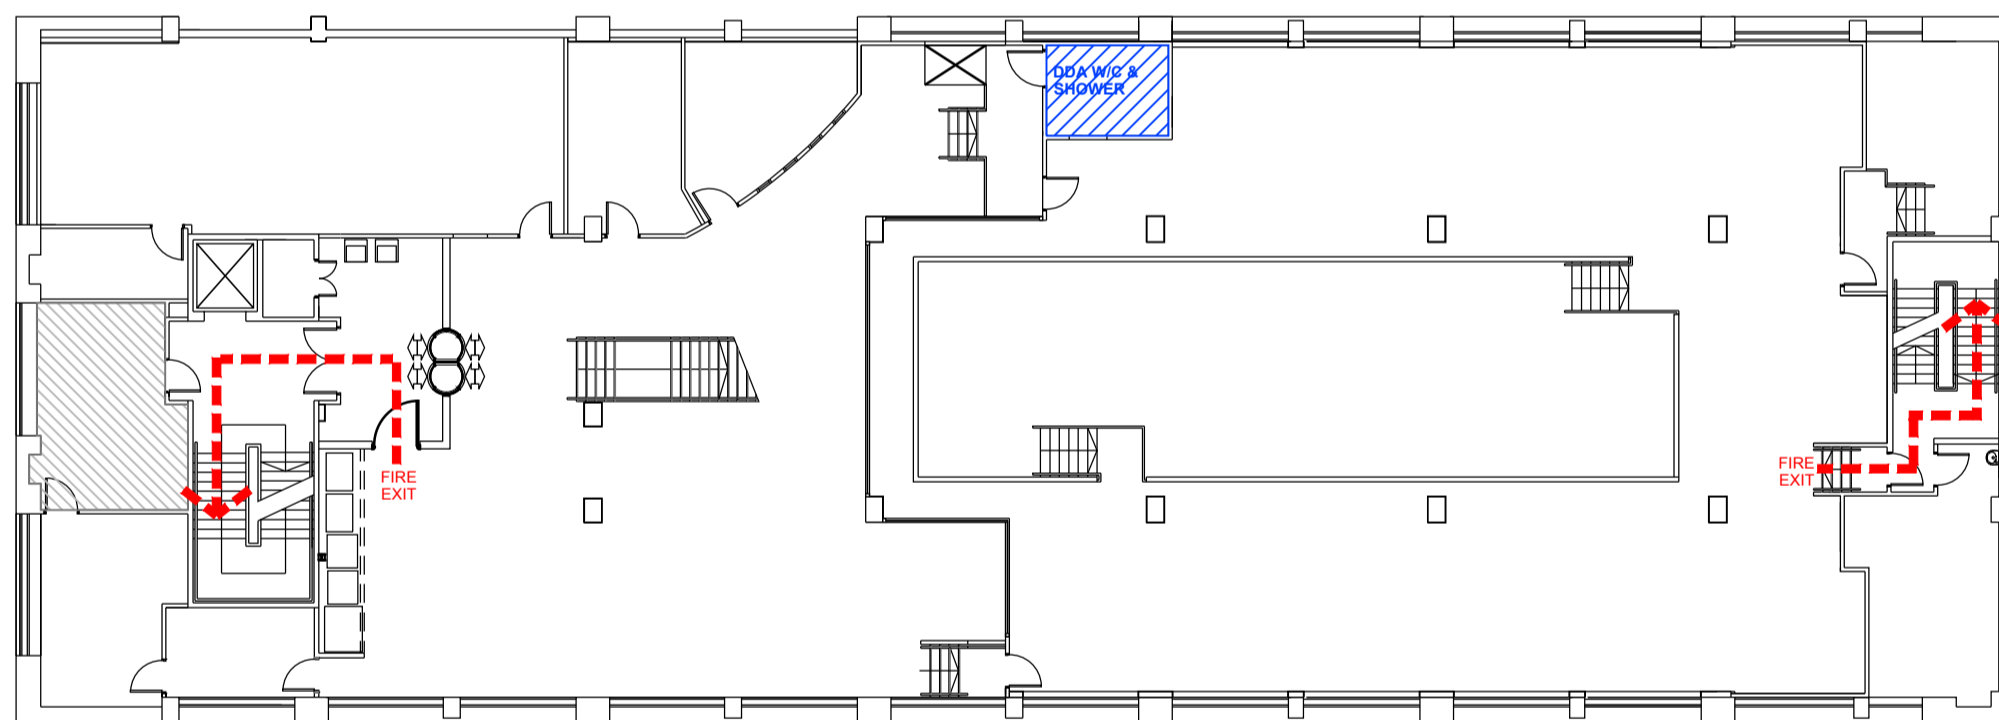


SECOND FLOOR PLAN

FINAL EXIT FROM THIS STAIRWELL TO PUBLIC CAR PARK AT GROUND FLOOR LEVEL

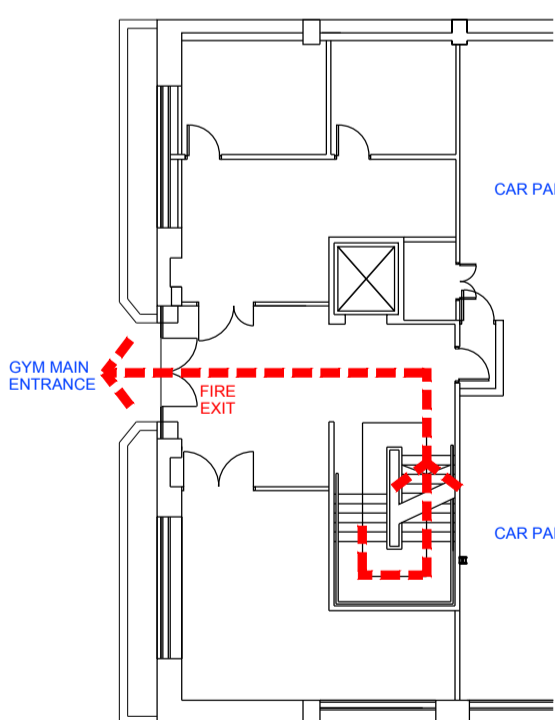

GROUND FLOOR PLAN

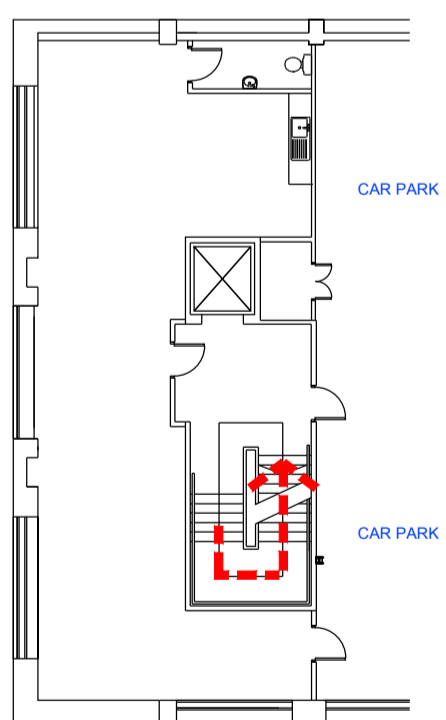

FIRST FLOOR PLAN

A 07.10.15 FIRE EVACUATION PLAN UPDATED IN LINE WITH LATEST GA ISSUE. JW LM
REV DATE DESCRIPTION DRN CHK

MICHAEL HYDE AND ASSOCIATES LIMITED
chartered architects



MANCHESTER ■ SHEFFIELD □
51 BARTON ARCADE DEANSGATE MANCHESTER M3 2BJ TEL 0161 834 1018 FAX 0161 834 4798 Manchester@MHA architects.com
ABBEY HOUSE 11 LEOPOLD STREET SHEFFIELD S1 2GY TEL 0114 2727123 FAX 0114 2753043 Sheffield@MHA architects.com

PROJECT TITLE PURE GYM LTD PROJECT LONDON, NEW BARNET		
DRAWING TITLE FIRE EVACUATION PLAN GROUND, FIRST, SECOND, THIRD, FOURTH FLOORS		
DRAWN / CHECKED JW/LM	DATE AUGUST 2015	SCALE 1:200@A2
JOB No 1PL35	DRAWING 2-600	REVISIONS A