


GROUND FLOOR PLAN

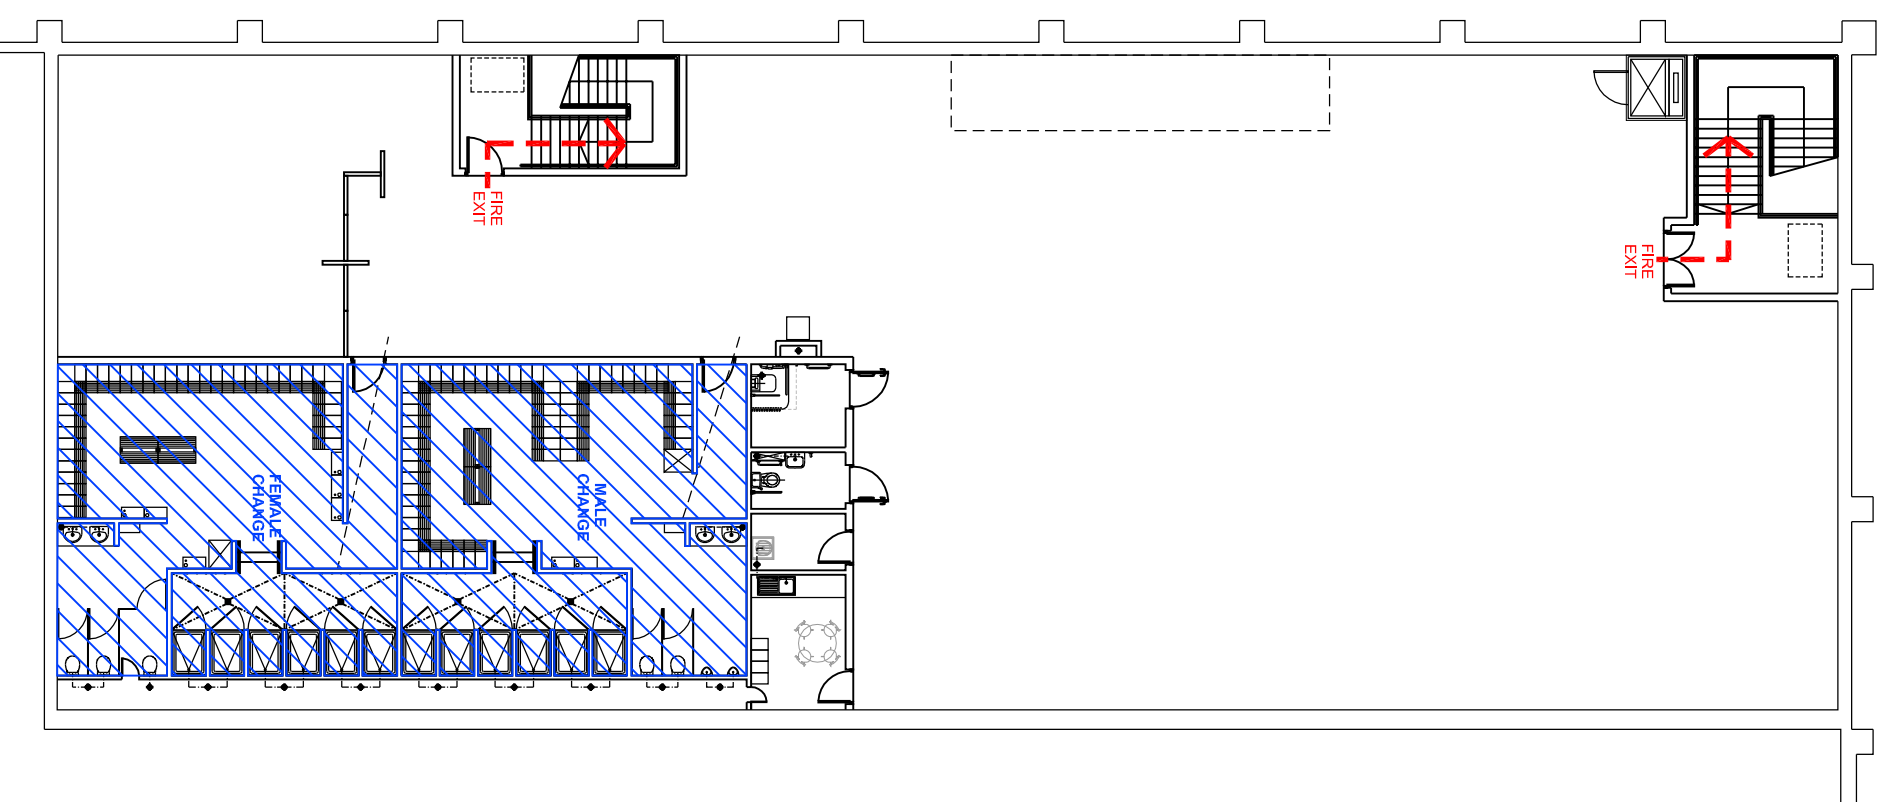

PROPOSED MEZZANINE PLAN

REV	DATE	DESCRIPTION	GR	GG
B	09.08.16	Amended in line with latest GA Plan 09.08.16	GR	GG
A	23.08.16	Amended in line with latest GA Plan 23.08.16	GR	GG
			DRW	CHK

CLIENT
Pure Gym Ltd

PROJECT TITLE
Gloucester Retail Park Unit 4

DRAWING TITLE
**Fire Evacuation Plan
Ground & Mezzanine Level**

DRAWING PURPOSE
FOR CONSTRUCTION

DRAWN / CHECKED	DATE	SCALE
PM/GG	April '16	1:200 @ A1
JOB No	DRAWING No	STATUS
1PG146	2-600	---
		REVISION
		B

51 Barton Arcade T +44 (0)161 834 1018
 Deansgate F +44 (0)161 834 4798
 Manchester E contact@mhaarchitects.com
 M3 2BJ W www.mhaarchitects.com

