



GROUND FLOOR

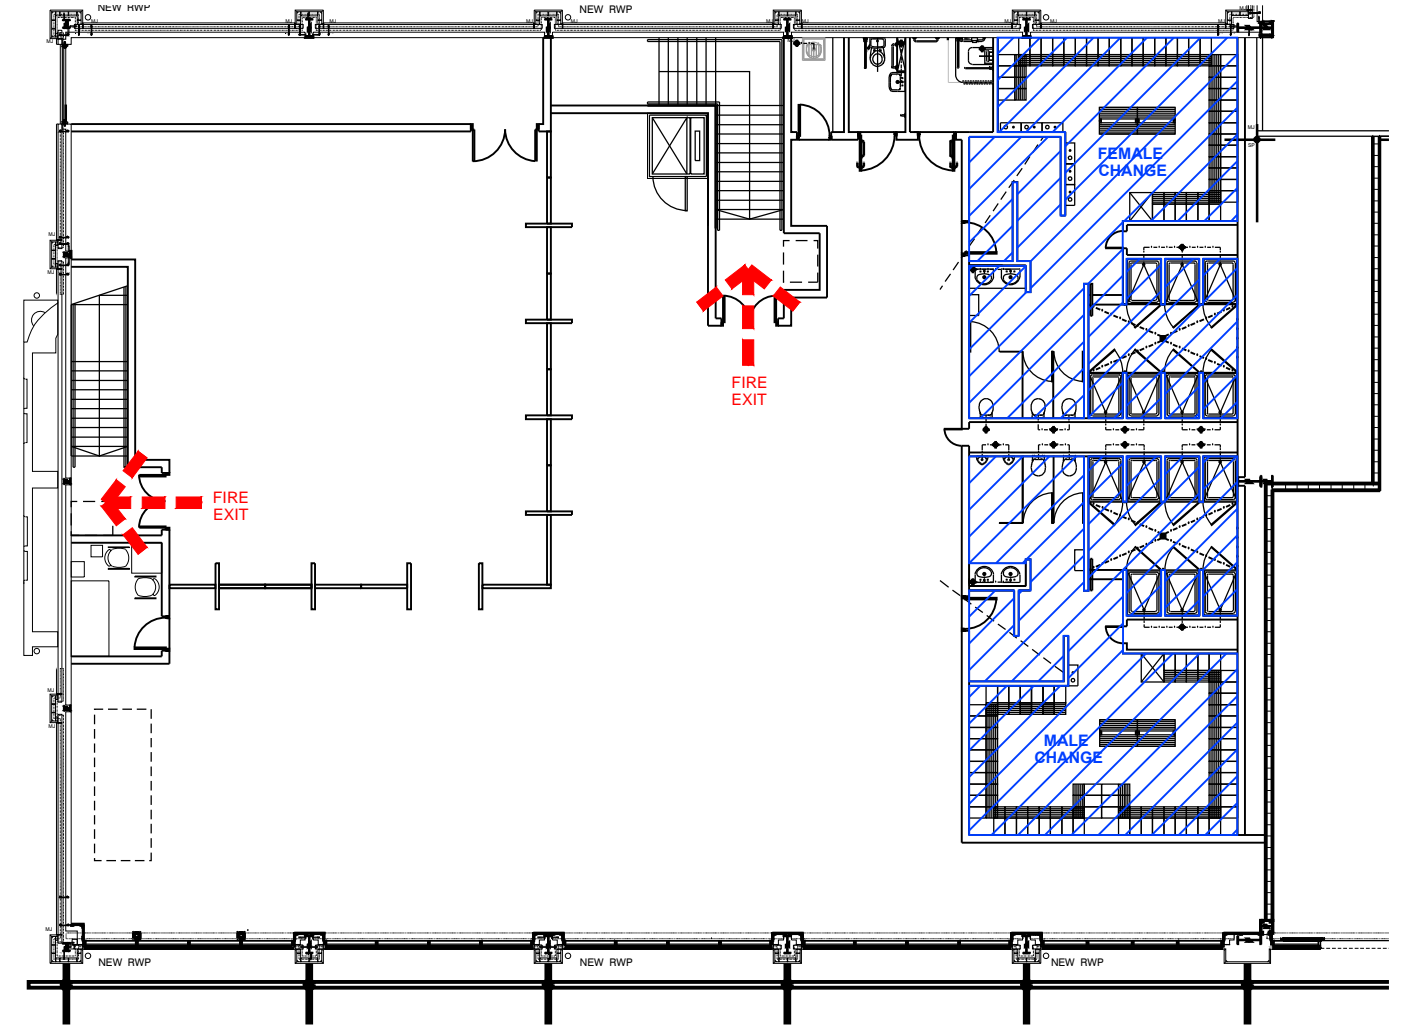

FIRST FLOOR

MICHAEL HYDE AND ASSOCIATES LIMITED
chartered architects

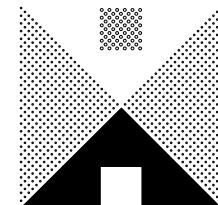

MANCHESTER ■ SHEFFIELD □

51 BARTON ARCADE DEANS GATE MANCHESTER M3 2BJ
 TEL 0161 834 1018 FAX 0161 834 4798
 Manchester@MHA architects.com

ABBAY HOUSE 11 LEOPOLD STREET SHEFFIELD S1 2GY
 TEL 0114 2727123 FAX 0114 2753043
 Sheffield@MHA architects.com

REV	DATE	DESCRIPTION	DRN	CHK
PROJECT TITLE				
PURE GYM LTD TEMPLARS RETAIL PARK, COWLEY, OXFORD				
DRAWING TITLE				
FIRE EVACUATION PLAN GROUND & FIRST FLOOR PLAN				
DRAWN / CHECKED	DATE	SCALE		
GR/GG	JAN '16	1:200 @ A3		
JOB No	DRAWING	REVISIONS		
1PG138	2-600	-		