


GROUND FLOOR PLAN

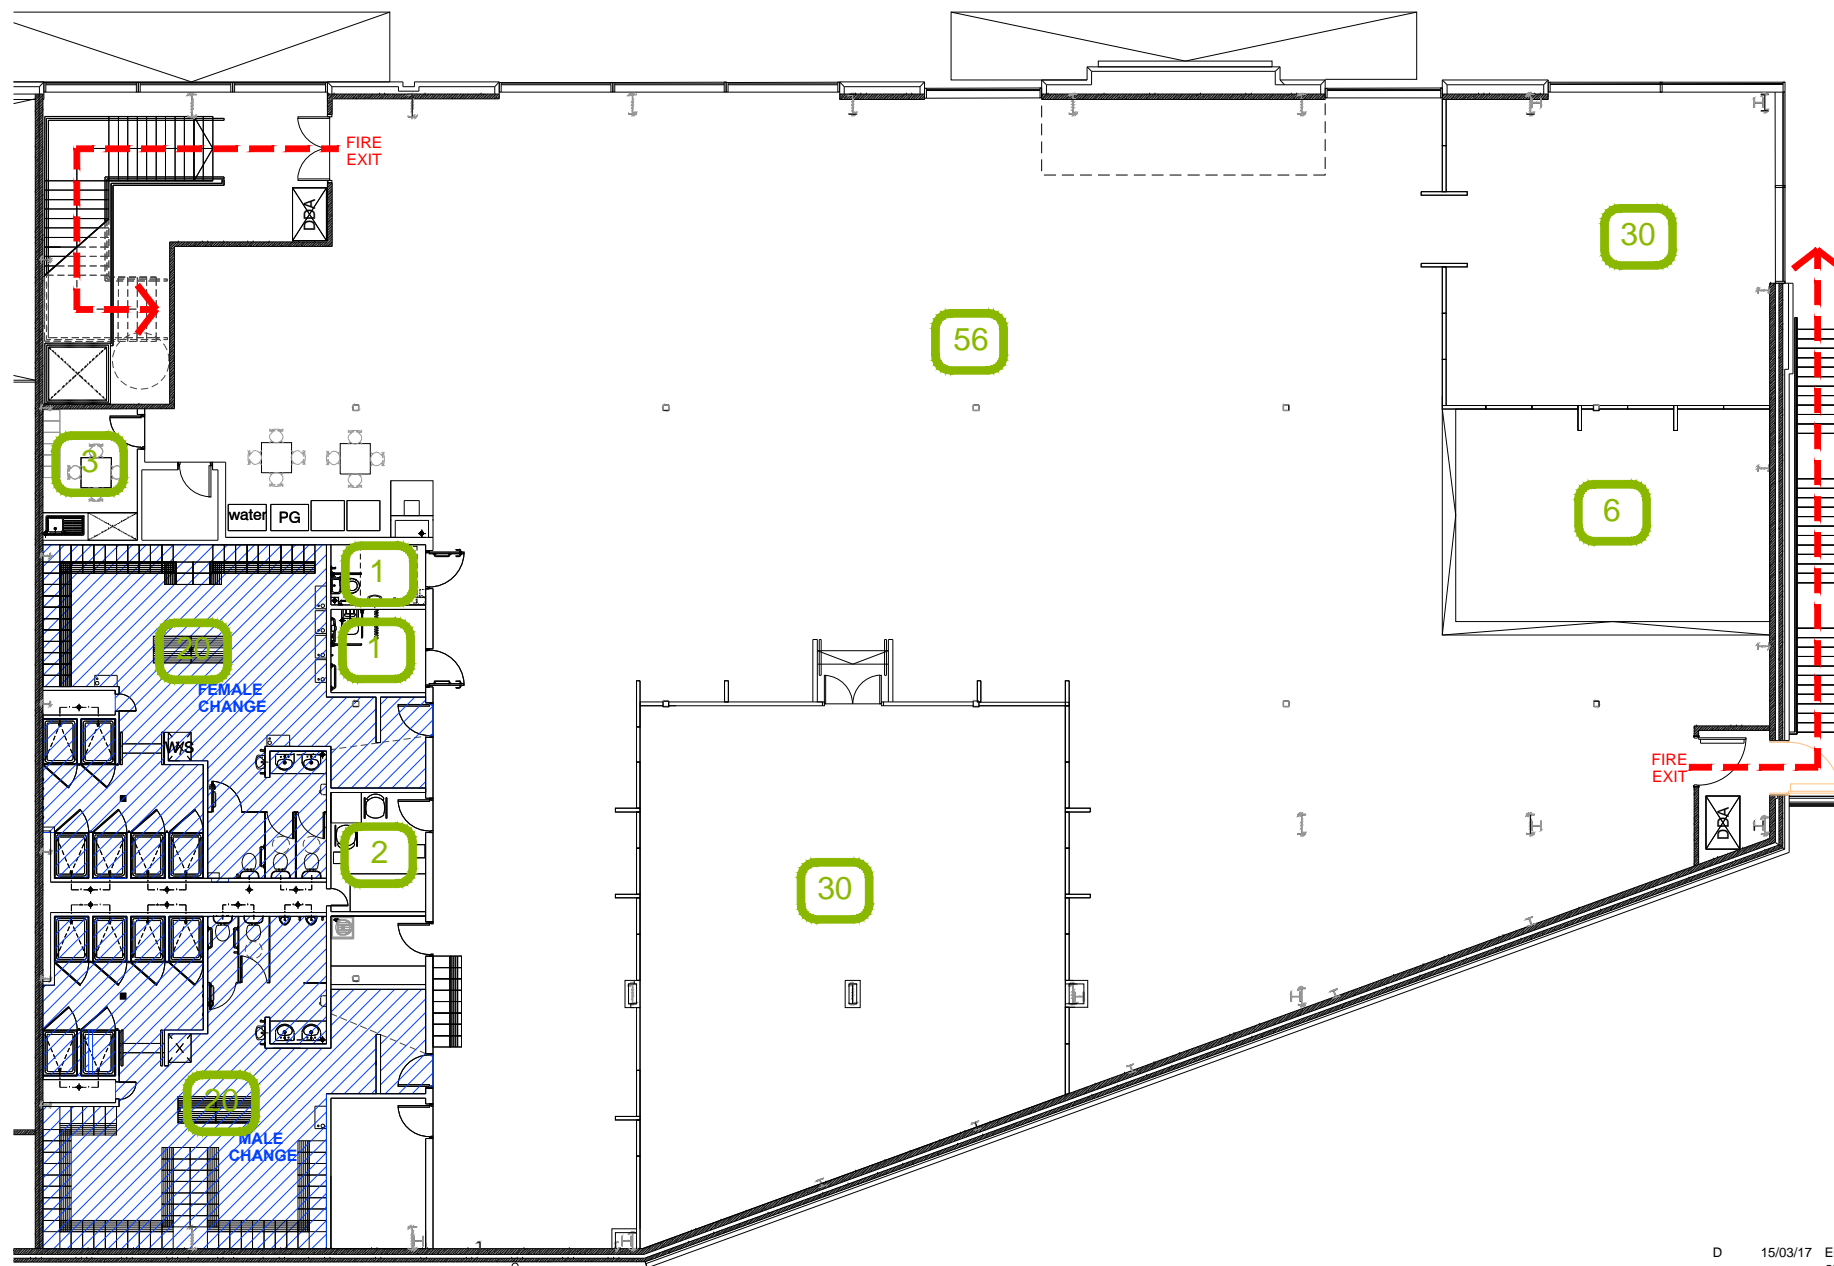

PROPOSED MEZZANINE PLAN

REV	DATE	DESCRIPTION	DRN	CHK
D	15/03/17	Entrance location to studio re-located to accommodate ramped access; fillet ramp around the functional area added	GL	HM
C	15/02/17	Plant Room enlarged; Extent of studio adjusted to accommodate loss of floor area	GL	HM
B	19/01/16	Occupancy levels added; Layout updated following comments from building control	GL	
A	19/10/16	Pop ups added to new water font and plant room	WB	GL

CLIENT <b>Pure Gym Ltd</b>			
PROJECT TITLE <b>Lagan Bank Road Lisburn</b>			
DRAWING TITLE <b>Fire Evacuation Plan Ground &amp; First Floor</b>			
DRAWING PURPOSE <b>FOR INFORMATION</b>			
DRAWN / CHECKED WB/GL	DATE Sept '16	SCALE 1:200 @ A3	
JOB No 1PG01 - 821	DRAWING No 2-600	STATUS --	REVISION D
51 Barton Arcade t +44 (0)161 834 1018 Deansgate f +44 (0)161 834 4798 Manchester e contact@mhaarchitects.com M3 2BJ w www.mhaarchitects.com			

**30** DENOTES OCCUPANCY LEVELS  
Maximum occupancy 200 people at any given time