



FIRST FLOOR

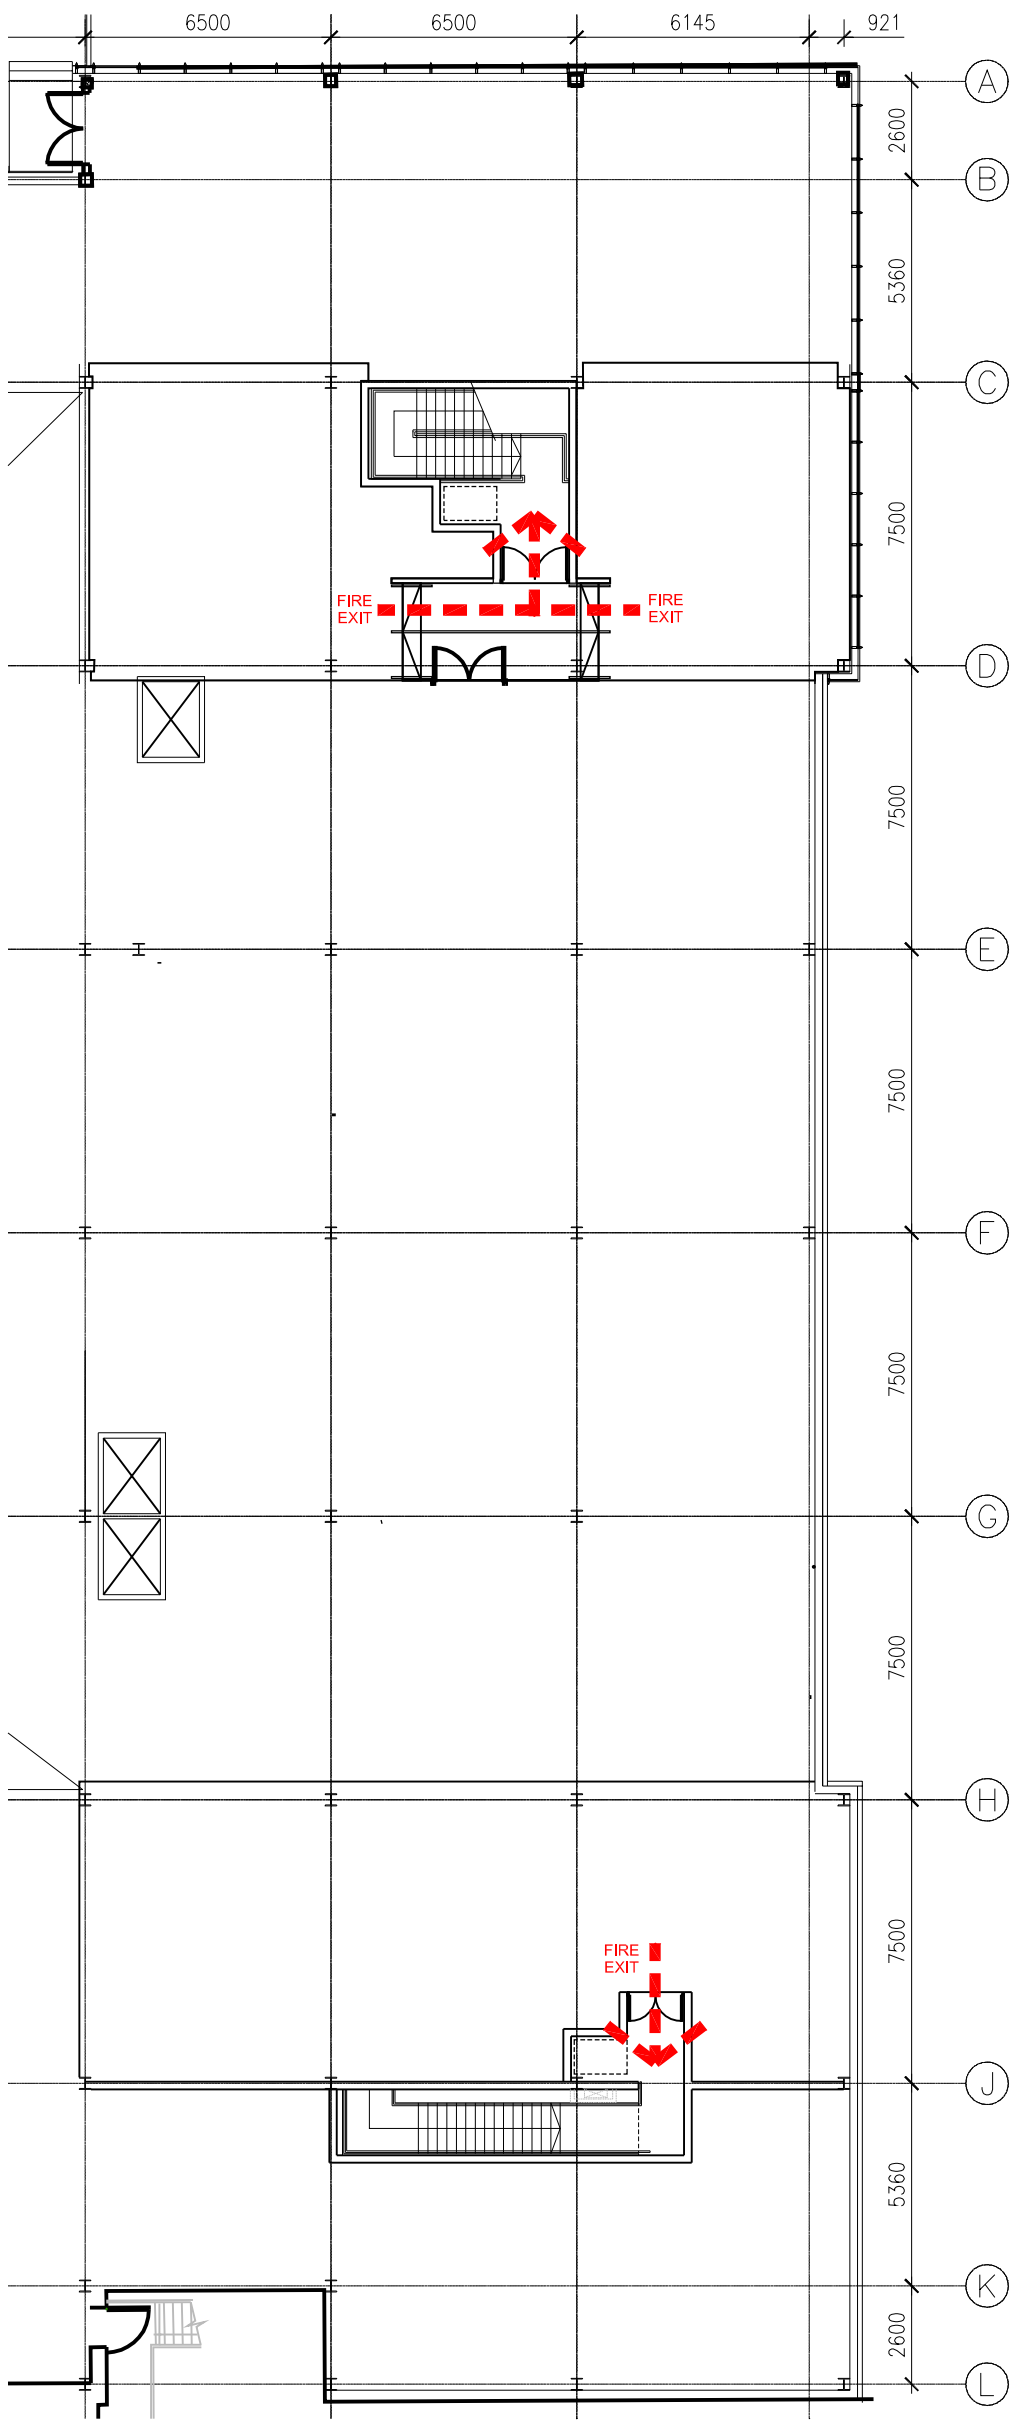

MEZZANINE FLOOR

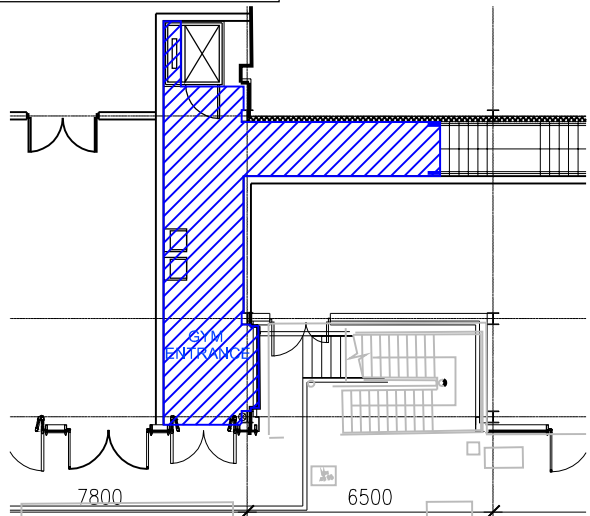

GROUND FLOOR

MICHAEL HYDE AND ASSOCIATES LIMITED
chartered architects

MANCHESTER ■ SHEFFIELD □

51 BARTON ARCADE DEANS GATE MANCHESTER M3 2BJ
 TEL 0161 834 1018 FAX 0161 834 4798
 Manchester@MHA architects.com

ABBAY HOUSE 11 LEOPOLD STREET SHEFFIELD S1 2GY
 TEL 0114 2727123 FAX 0114 2753043
 Sheffield@MHA architects.com

D	13.11.15	AMENDED IN LINE WITH LATEST GA PLAN 13.11.15	GR	GG
C	20.10.15	AMENDED IN LINE WITH LATEST GA PLAN 12.10.15	GR	GG
B	20.08.15	AMENDED AS PER CIVILS SKETCHES 18.08.15 AND FURTHER COMMENTS FROM BS & JG.	GR	GG
A	30.06.15	UPDATED DRAWING TO COINCIDE WITH LATEST AMENDMENTS ON GA	GR	GG
REV	DATE	DESCRIPTION	DRN	CHK

PROJECT TITLE		
PURE GYM LTD DICKENS WORLD, CHATHAM		
DRAWING TITLE		
FIRE EVACUATION PLAN GROUND, FIRST AND MEZZANINE FLOORS		
DRAWN / CHECKED	DATE	SCALE
KW/HM	APR 2015	1:200 @ A3
JOB No	DRAWING	REVISIONS
1PG129	2-600	D