


MICHAEL HYDE AND ASSOCIATES LIMITED  
*chartered architects*

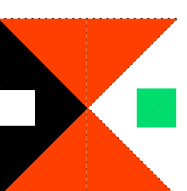


REGISTERED OFFICE  
 51, BARTON ANGLADE  
 BIRMINGHAM B15 2JX, UK  
 TEL: 0121 854, 1018  
 FAX: 0121 854, 6798  
 Birmingham@architects.com

ALLIANCE HOUSE  
 LEOPOLD STREET  
 BIRMINGHAM B1 1LJ, UK  
 TEL: 0121 275 0606  
 FAX: 0121 275 7751  
 Steve.H@alliancearchitects.com


PURE GYM LTD, BROAD STREET, BIRMINGHAM

BASEMENT  
 FIRE PLAN

DATE	SCALE
06.07.10	1:250@A3
06.07.10	1:250@A3
1PG01-45	2-201

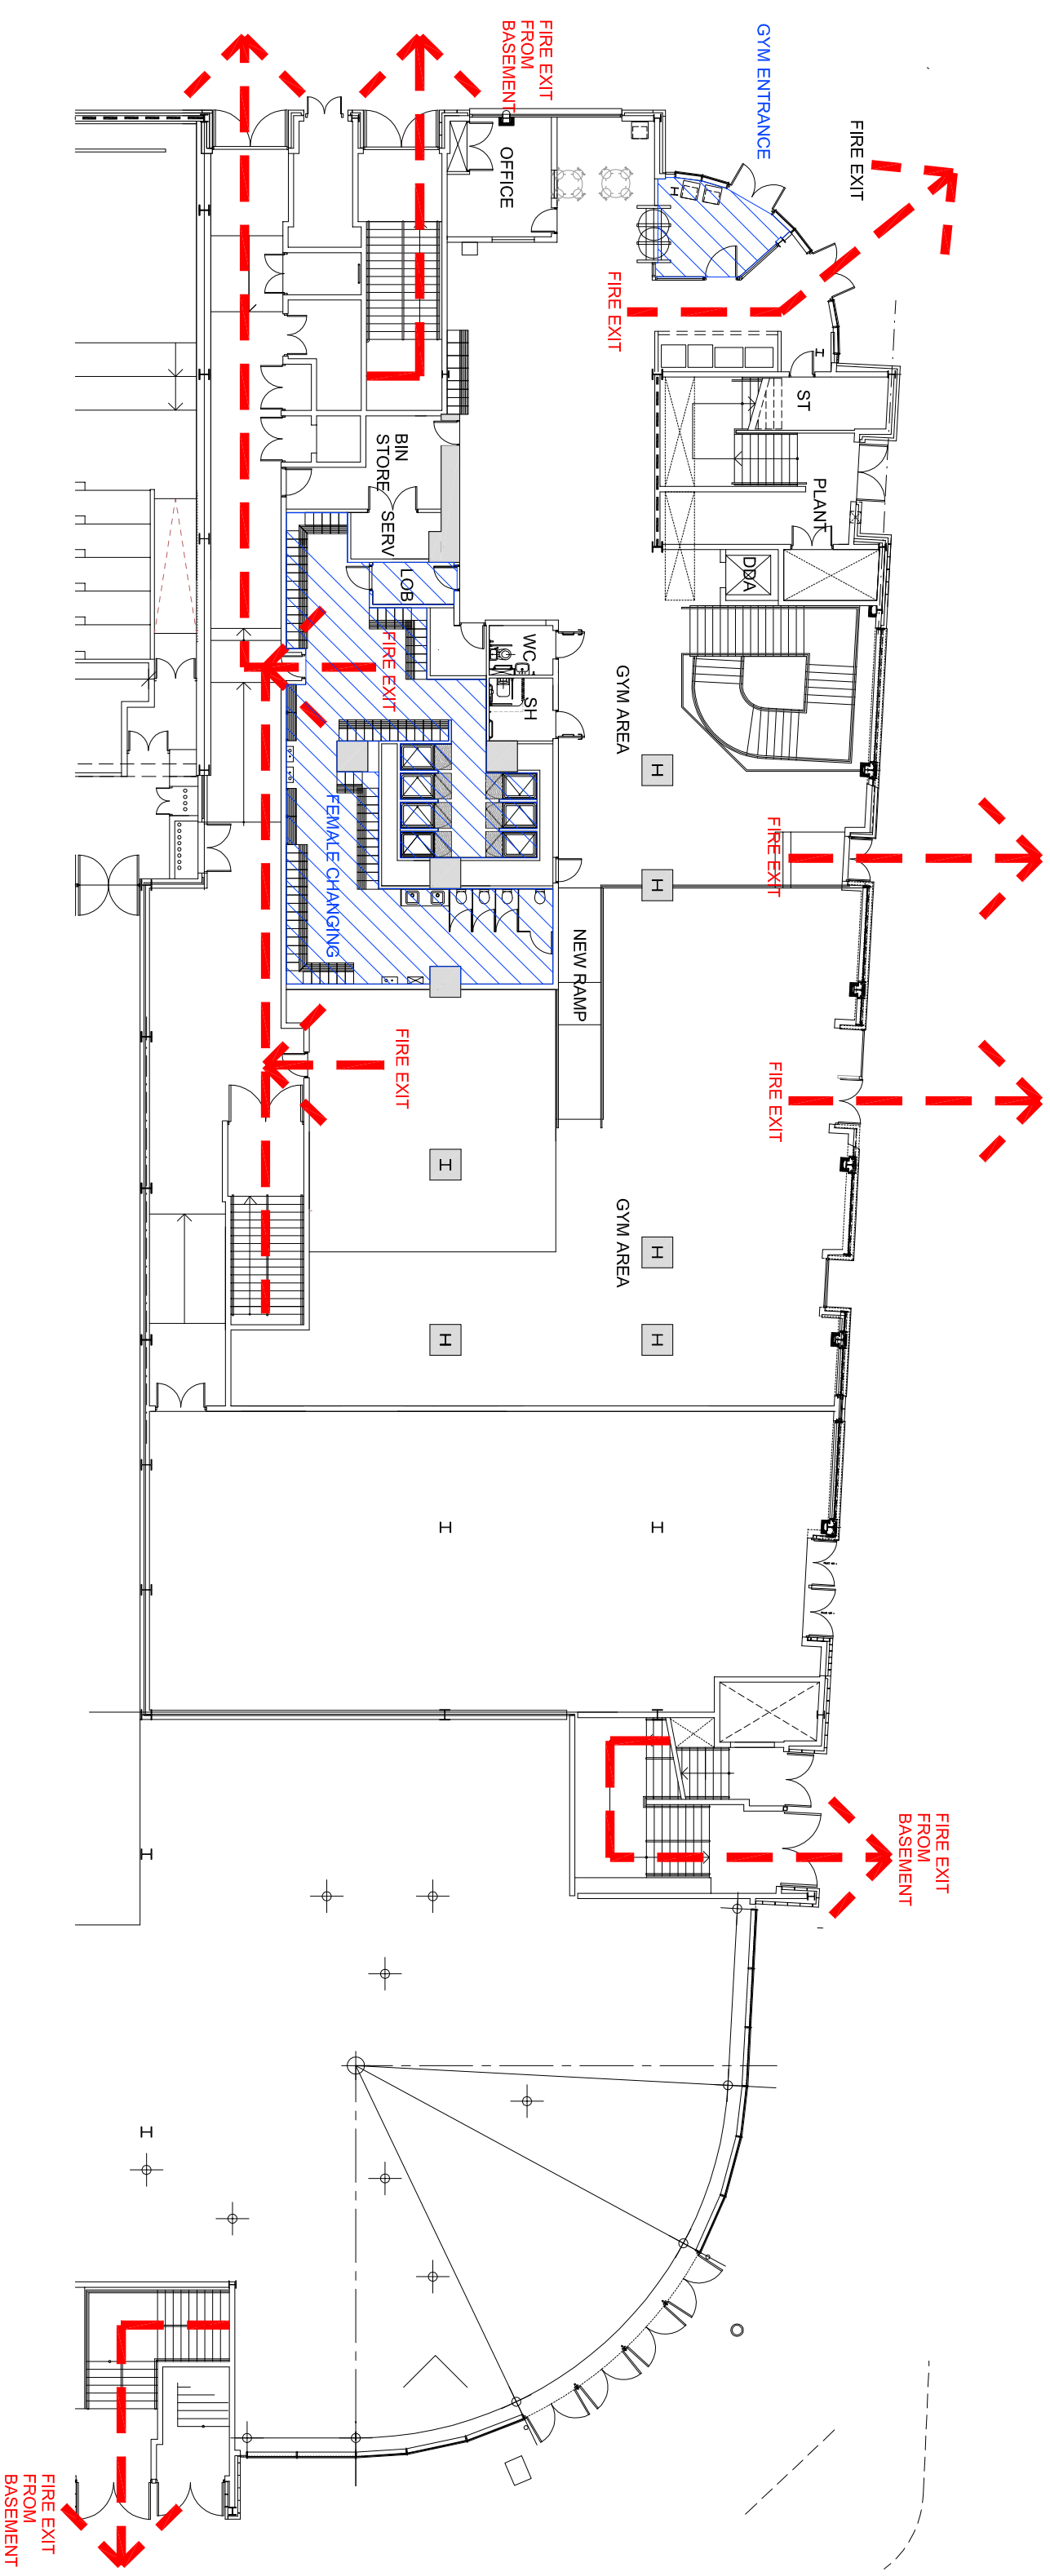

MICHAEL HYDE AND ASSOCIATES LIMITED  
*chartered architects*

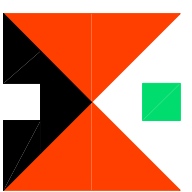

REGISTERED OFFICE  
 51, BARTON ANGLADE  
 BIRMINGHAM B15 2JX, UK  
 TEL: 0121 854 1018  
 FAX: 0121 854 6798  
 Birmingham@architects.com

ALLIANCE HOUSE  
 LEOPOLD STREET  
 BIRMINGHAM B1 1LJ, UK  
 TEL: 0121 275 0606  
 FAX: 0121 275 7751  
 Steve.Hill@alliancehouse.com

PURE GYM LTD, BROAD STREET, BIRMINGHAM

GROUND FLOOR  
 FIRE PLAN

SCALE	DATE	SCALE
HM/GL	06.07.10	1:250@A3
IPG12	2-200	