


N.B
All building services to be inspected and commissioned in accordance with manufacturers' instructions, on completion of works

N.B. ALL FIRE DOORS WITHIN PROTECTED ZONE WALLS TO BE 60m FIRE RATING.

ALL FIRE DOORS TO BE ON MAG LOCKS LINKED TO THE FIRE ALARM TO FAIL SAFE. IN THE EVENT THAT THE ALARM IS RAISED ALL DOORS ARE RELEASED, ALLOWING FOR FREE ESCAPE, INCLUDING ESCAPE DOORS FROM THE SECOND FLOOR OFFICE THROUGH THE GYM ACCOMMODATION STAIR.

DOOR TO BE ON MAGLOCKS AND RELEASED ON ACTIVATION OF FIRE ALARM.
 FE DOOR FROM MALE CHANGING ROOM TO BE IN ACCORDANCE WITH BS 7036: 1996

DOOR TO BE ON MAGLOCKS AND RELEASED ON ACTIVATION OF FIRE ALARM.
 FE DOOR FROM FEMALE CHANGING ROOM TO BE IN ACCORDANCE WITH BS 7036: 1996

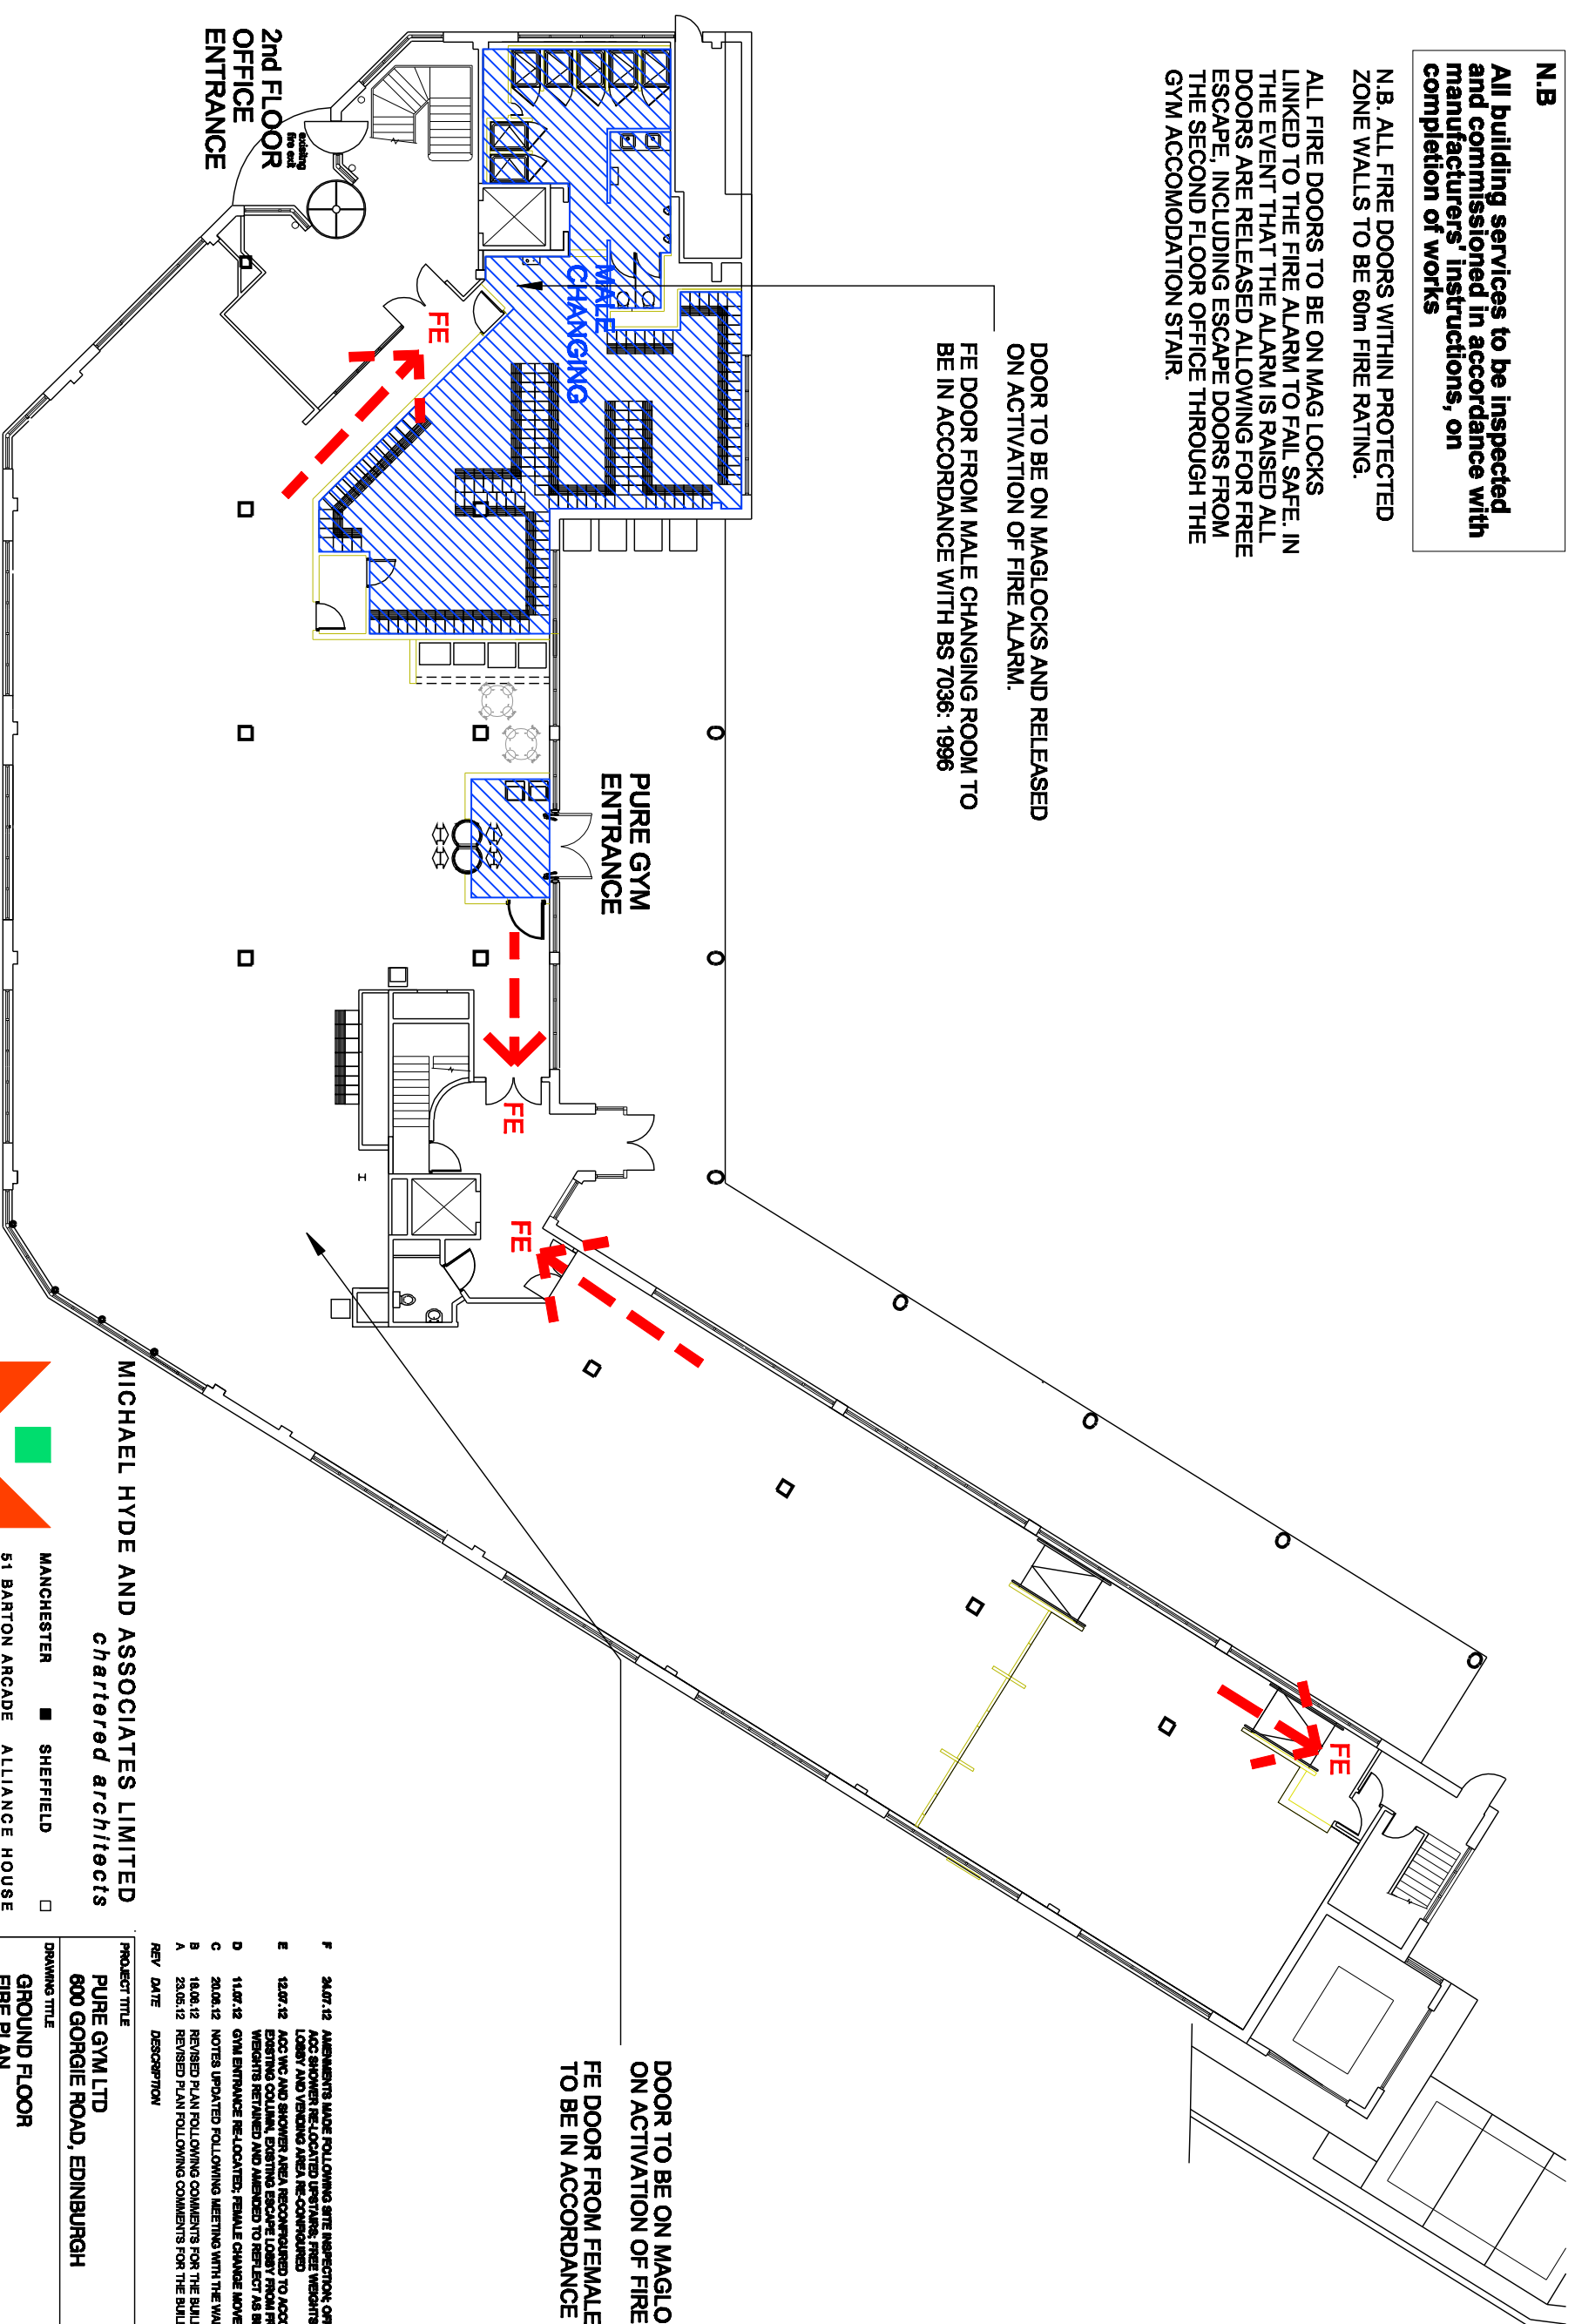

- F 24.07.12 AMENDMENTS MADE FOLLOWING SITE INSPECTION. OFFICE, GYM AND ACC SHOWER RE-LOCATED UPSTAIRS. FIRE WEIGHTS REDUCED. LOBBY AND VENDING AREA RE-CONFIGURED. Q1. HM
- E 12.07.12 ACC W/C AND SHOWER AREA RE-CONFIGURED TO ACCOMMODATE EXISTING COLUMN. EXISTING ESCAPE LOBBY FROM FIRE WEIGHTS RETAINED AND AMENDED TO REFLECT AS BUILT. Q1. HM
- D 11.07.12 GYM ENTRANCE RE-LOCATED. FEMALE CHANGE MOVED UPSTAIRS. Q1. HM
- C 20.03.12 NOTES UPDATED FOLLOWING MEETING WITH THE WARRANT OFFICER. Q1. HM
- B 18.06.12 REVISED PLAN FOLLOWING COMMENTS FOR THE BUILDING WARRANT. Q1. HM
- A 23.05.12 REVISED PLAN FOLLOWING COMMENTS FOR THE BUILDING WARRANT. Q1. HM

MICHAEL HYDE AND ASSOCIATES LIMITED
Chartered architects

MANCHESTER ■ SHEFFIELD □


51 BARTON ARCADE ALLIANCE HOUSE
 DEANSGATE LEOPOLD STREET
 MANCHESTER M3 2BJ SHEFFIELD S1 2GY
 TEL 0161 834 1018 TEL 0114 2759666
 FAX 0161 834 4798 FAX 0114 2757751
 Manchester@MHA Sheffield@MHA
 architects.com architects.com

PROJECT TITLE		
PURE GYM LTD 600 GORGIE ROAD, EDINBURGH		
DRAWING TITLE		
GROUND FLOOR FIRE PLAN		
DRAWN / CHECKED	DATE	SCALE
GG/HM	FEB '12	1:200 @ A3
JOB No	DRAWING	REVISIONS
1PG34	2-800	F

N.B
All building services to be inspected and commissioned in accordance with manufacturers' instructions, on completion of works

N.B. ALL FIRE DOORS WITHIN PROTECTED ZONE WALLS TO BE 60m FIRE RATING.

ALL FIRE DOORS TO BE ON MAG LOCKS LINKED TO THE FIRE ALARM TO FAIL SAFE. IN THE EVENT THAT THE ALARM IS RAISED ALL DOORS ARE RELEASED ALLOWING FOR FREE ESCAPE, INCLUDING ESCAPE DOORS FROM THE SECOND FLOOR OFFICE THROUGH THE GYM ACCOMODATION STAIR.

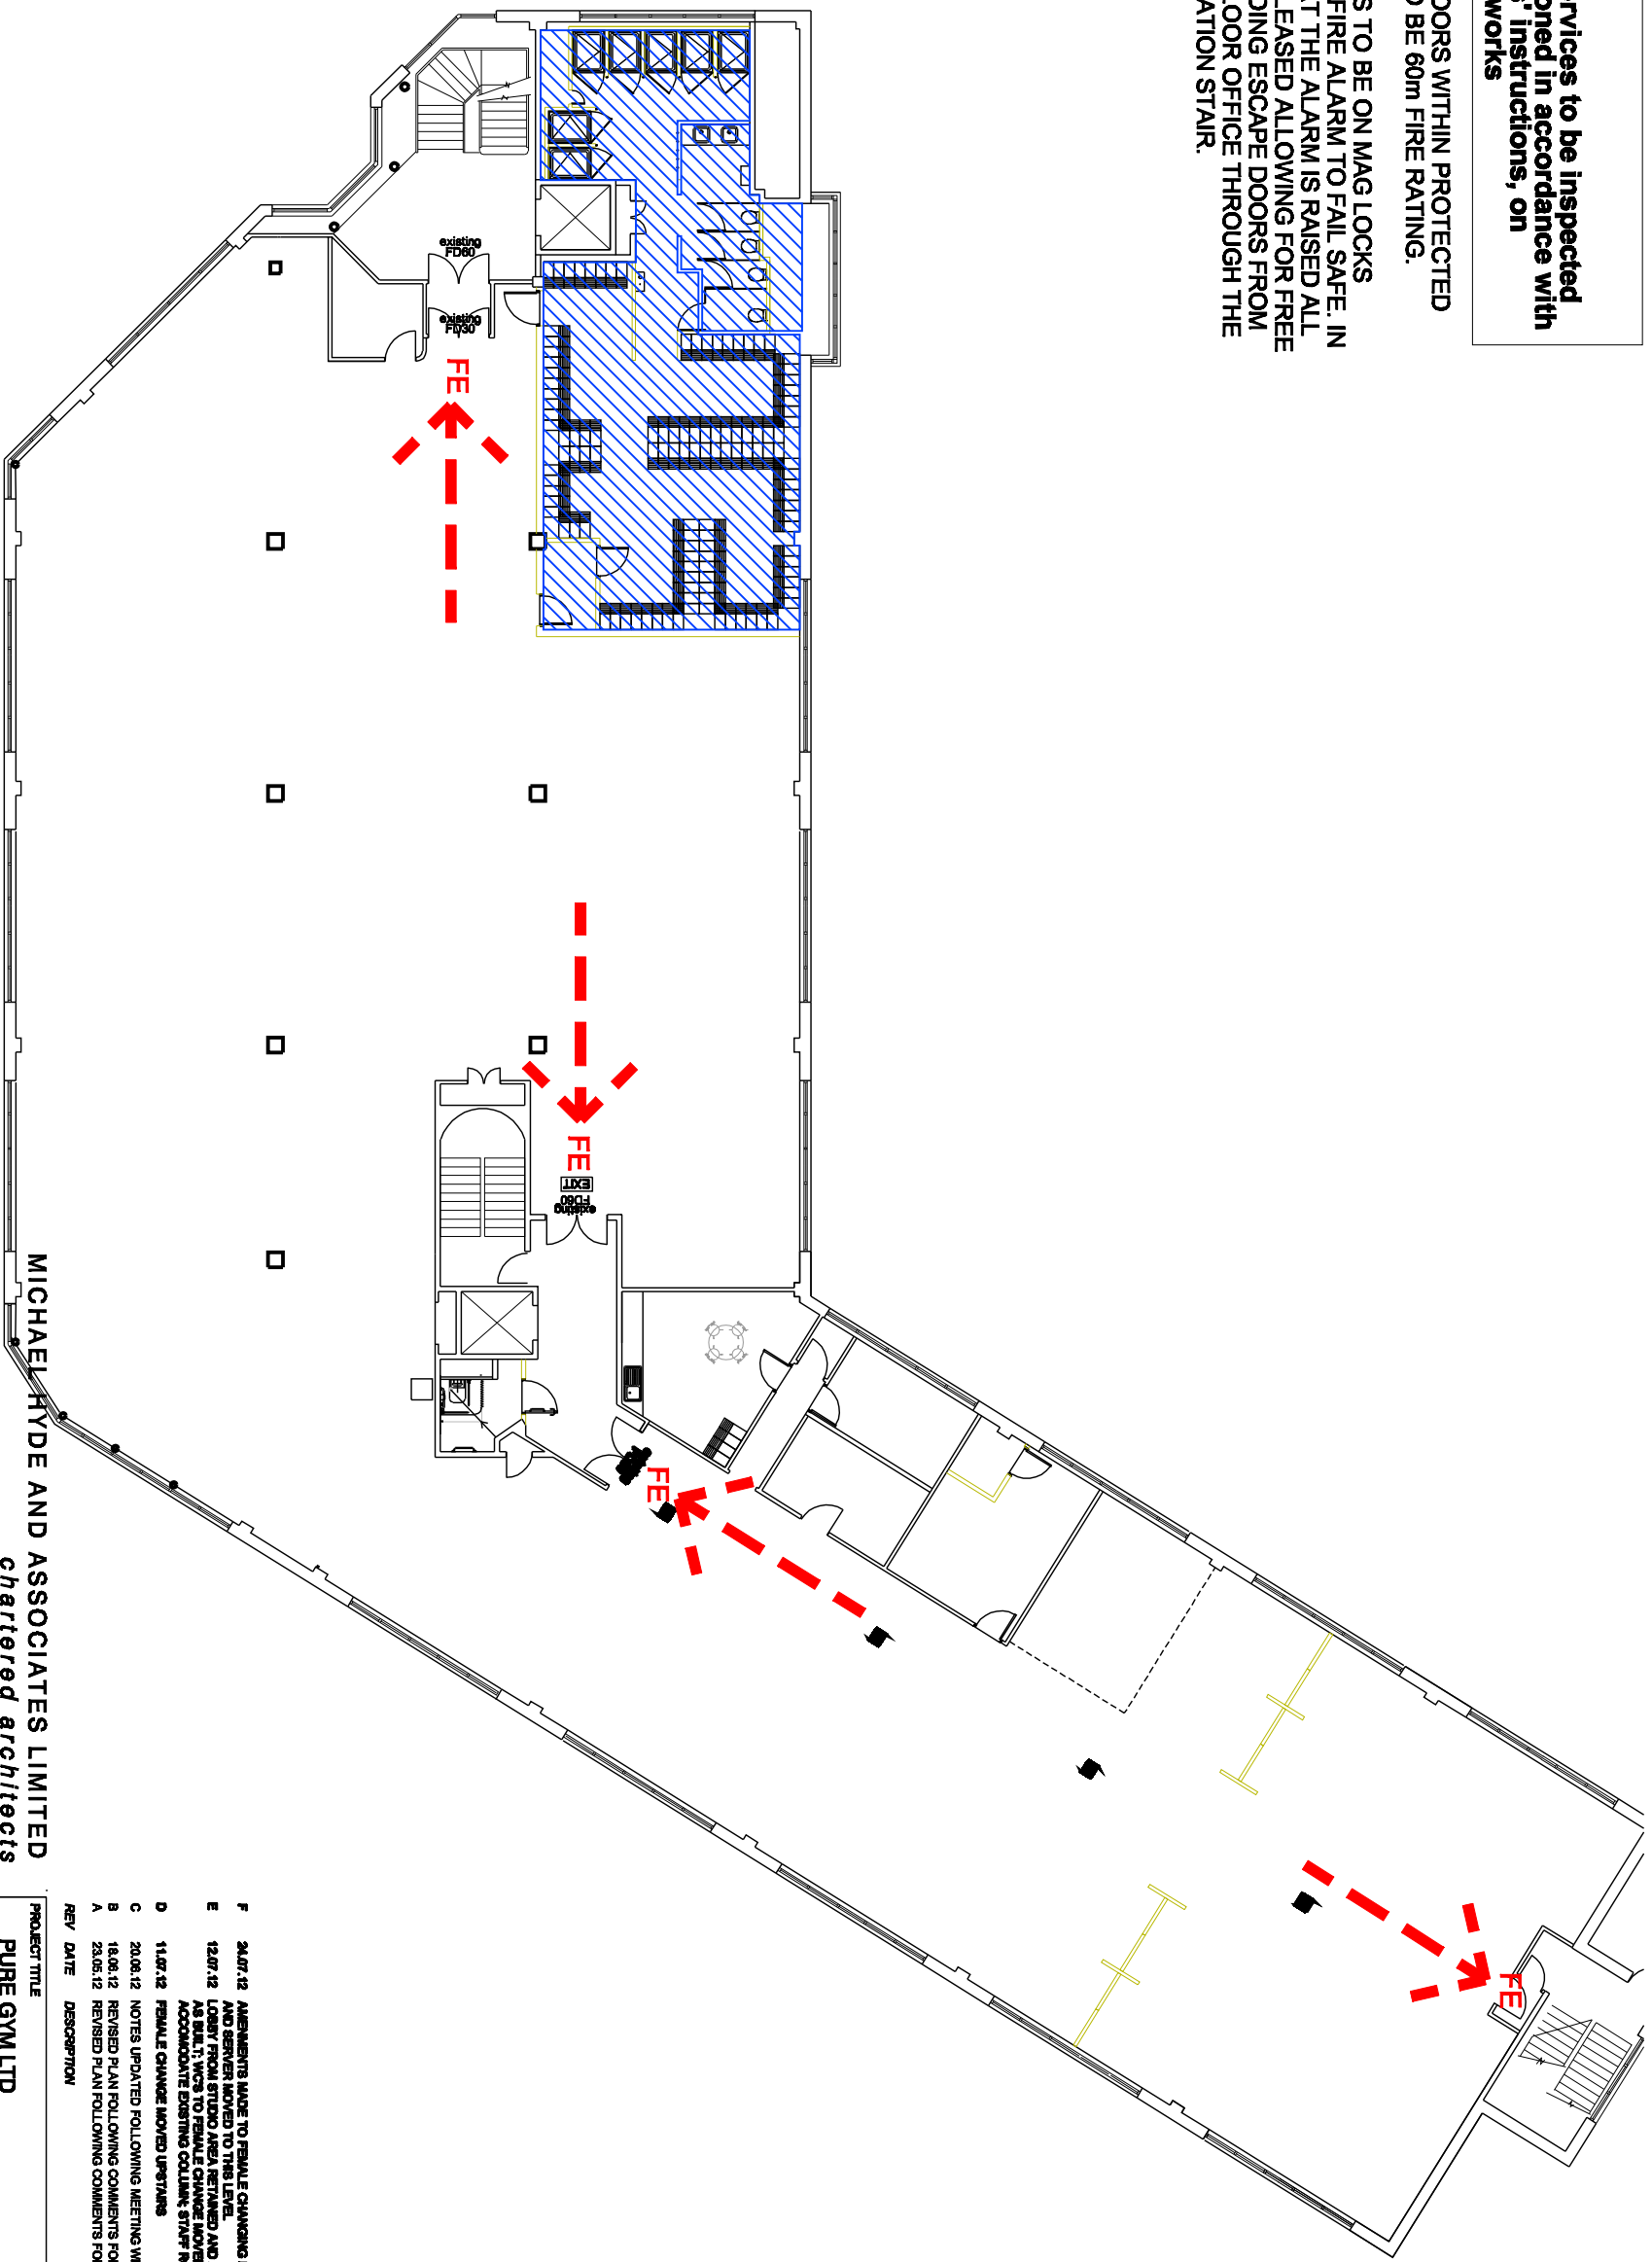

MICHAEL HYDE AND ASSOCIATES LIMITED
Chartered architects

MANCHESTER ■ **SHEFFIELD** □

51 BARTON ARCADE ALLIANCE HOUSE
 DEANSGATE LEOPOLD STREET
 MANCHESTER M3 2BJ SHEFFIELD S1 2GY
 TEL 0161 834 1018 TEL 0114 2759666
 FAX 0161 834 4798 FAX 0114 2757751
 Manchester@MHA Sheffield@MHA
 architects.com architects.com

REV/	DATE	DESCRIPTION	DWN	CHK
F	24.07.12	AMENDMENTS MADE TO FEMALE CHANGING ROOMS; ACC SH. OFFICE AND SERVERS MOVED TO THIS LEVEL.	GL	NM
E	12.07.12	LOBBY FROM STUDIO AREA RETAINED AND AMENDED TO REFLECT AS BUILT; WCS TO FEMALE CHANGE MOVED FORWARD TO ACCOMMODATE EXISTING COLUMN; STAFF ROOM ENLARGED	GL	NM
D	11.07.12	FEMALE CHANGE MOVED UPSTAIRS	GL	NM
C	20.06.12	NOTES UPDATED FOLLOWING MEETING WITH THE WARRANT OFFICER	GL	NM
B	18.06.12	REVISED PLAN FOLLOWING COMMENTS FOR THE BUILDING WARRANT	GG	NM
A	23.05.12	REVISED PLAN FOLLOWING COMMENTS FOR THE BUILDING WARRANT	GG	NM

PROJECT TITLE
PURE GYM LTD
600 GORGIE ROAD, EDINBURGH

DRAWING TITLE
FIRST FLOOR
FIRE PLAN

DRAWN/ CHECKED	DATE	SCALE
GG/HM	FEB '12	1:200 @ A3
JOB No	DRAWING	REVISIONS
1PG34	2-801	F