


MICHAEL HYDE AND ASSOCIATES LIMITED
chartered architects

MANCHESTER ■ SHEFFIELD □

51 BARTON ARCADE ALLIANCE HOUSE
 DEANSGATE LEOPOLD STREET
 MANCHESTER M3 2BJ SHEFFIELD S1 2GY
 TEL 0161 834 1018 TEL 0114 2759666
 FAX 0161 834 4798 FAX 0114 2757751
 Manchester@MHA Sheffield@MHA
 architects.com architects.com

PROJECT TITLE			PURE GYM LTD 212 WANDSWORTH ROAD		
DRAWING TITLE			GROUND FLOOR FIRE PLAN		
DRAWN / CHECKED	DATE	SCALE			
CW/GL	AUG '12	1:200@A3			
JOB NO	DRAWING	REVISIONS			
1PG45	2-600	B			

REV	DATE	DESCRIPTION	DRN	CHK
B	28.11.12	WALL ADDED TO TOP OF STAIRCORE	CW	HM
A	30.10.12	ENTRANCE AREA RE-CONFIGURED	CW	HM

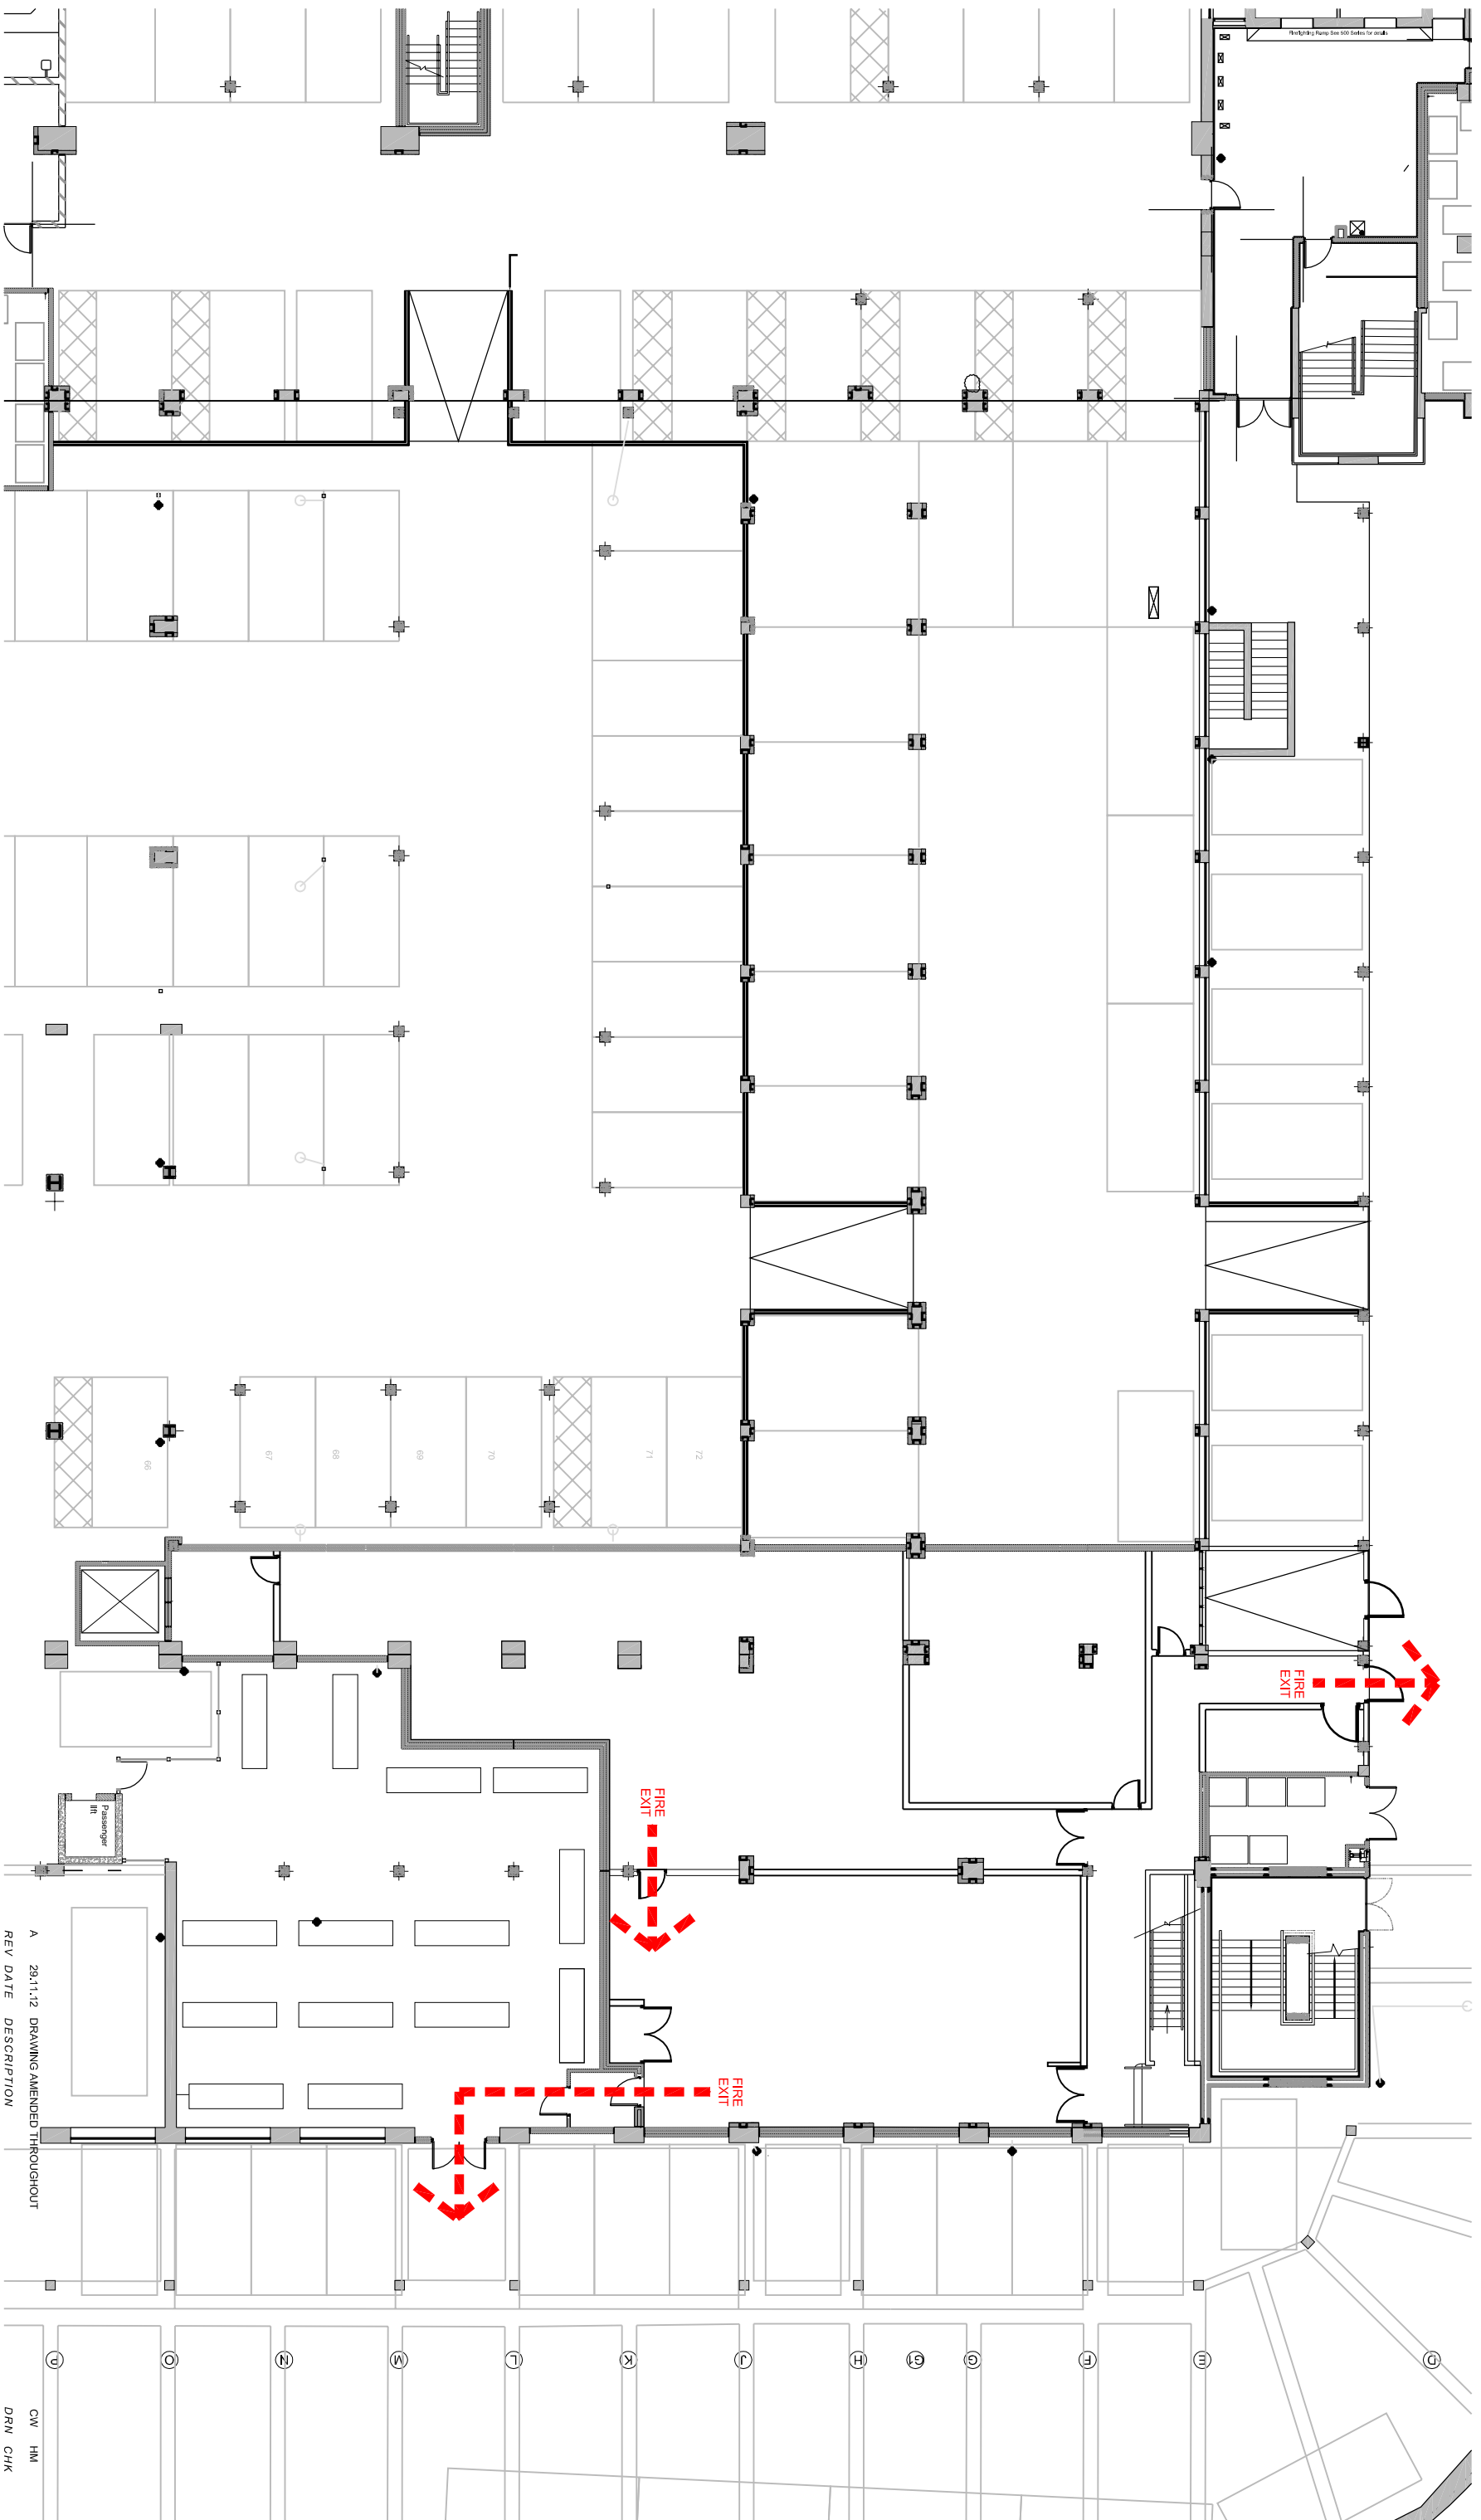

DRN CHK

MICHAEL HYDE AND ASSOCIATES LIMITED
Chartered architects

MANCHESTER ■ SHEFFIELD □

51 BARTON ARCADE ALLIANCE HOUSE
 DEANSGATE LEOPOLD STREET
 MANCHESTER M3 2BJ SHEFFIELD S1 2GY
 TEL 0161 834 1018 TEL 0114 2759686
 FAX 0161 834 4798 FAX 0114 2757751
 Manchester@MHA Sheffield@MHA
 architects.com architects.com

PROJECT TITLE			PURE GYM LTD 212 WANDSWORTH ROAD		
DRAWING TITLE			BASEMENT FLOOR FIRE PLAN		
DRAWN / CHECKED	DATE	SCALE	DRAWING	REVISIONS	
CW/GL	AUG '12	1:200@A3	2-601	A	
JOB No					
1PG45					

