



GROUND FLOOR

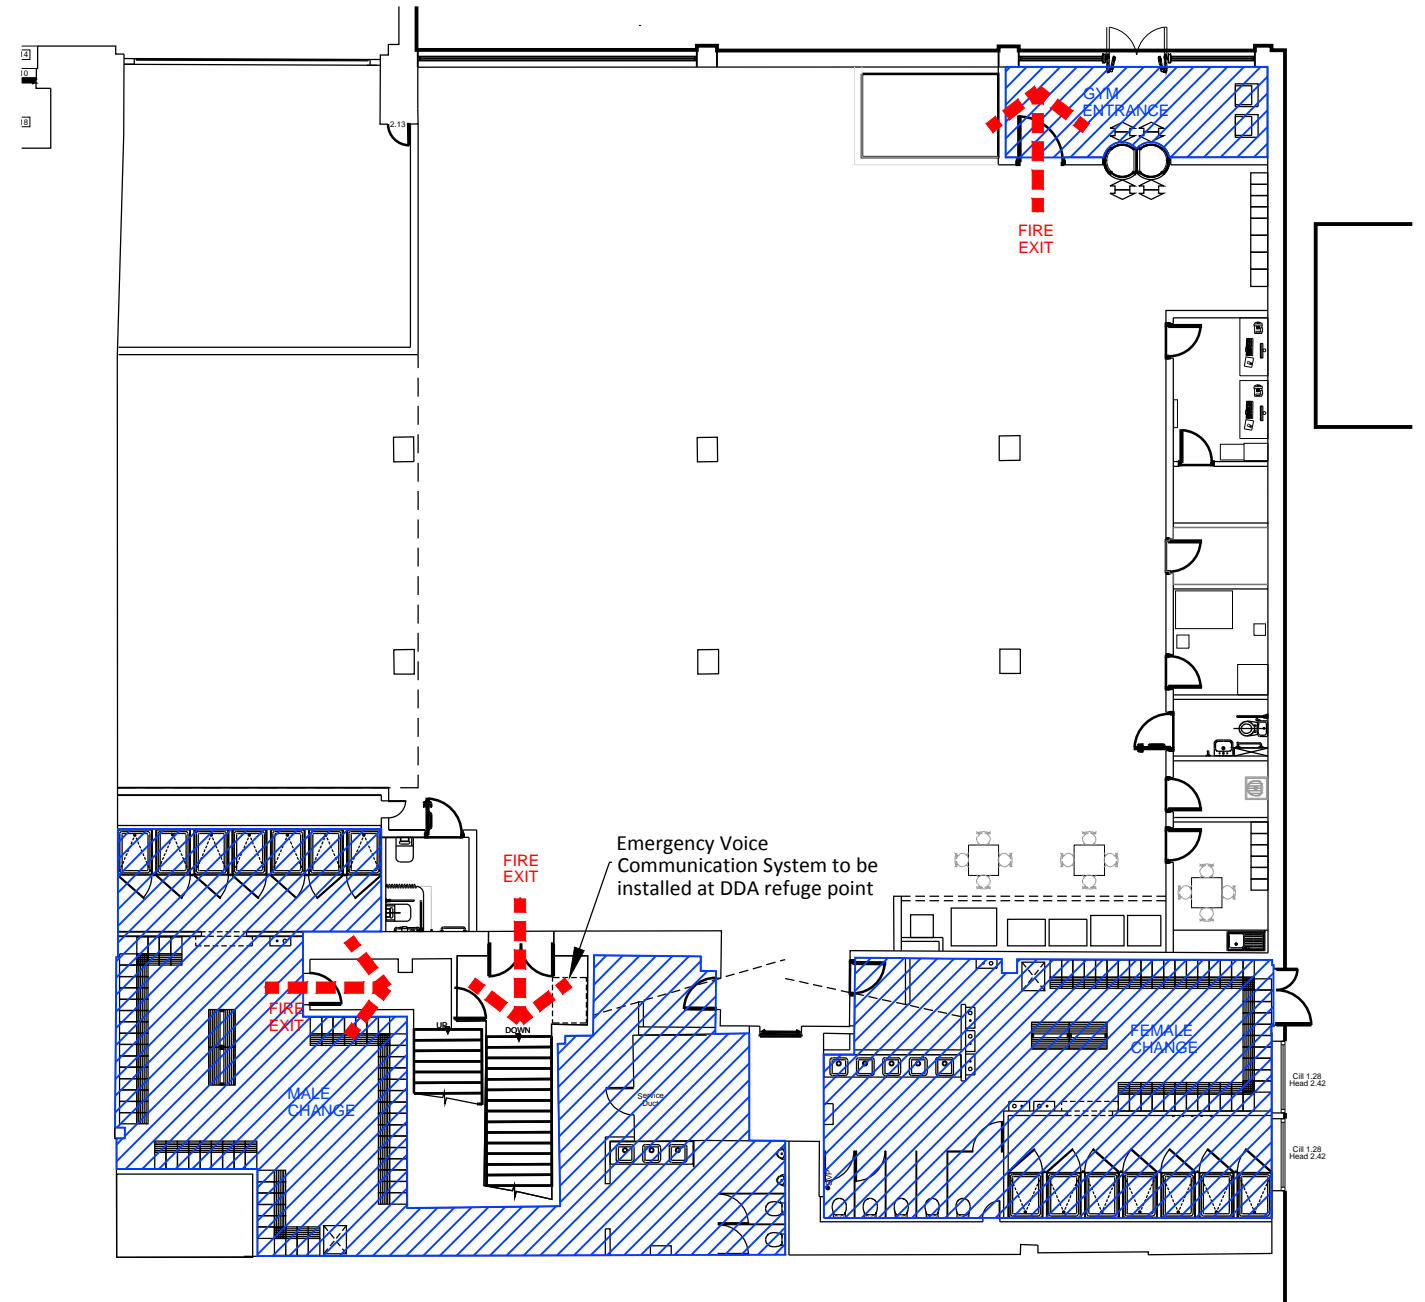

FIRST FLOOR

E	19.03.15	4 ADDITIONAL VANITY UNITS ADDED WITHIN THE FEMALE CHANGE	GL	HM
D	10.03.15	NOTE ADDED TO DDA REFUGE	GL	HM
C	05.03.15	RAMP ADDED FROM STUDIO TO FIRE EXIT; MITONICS MOVED MOVED ADJACENT TO WATER FONT	PJC	GL
B	18.02.15	DEMISE LINE UPDATED TO REMOVE TOP LEFT HAND CORNER ON THE FIRST FLOOR	GL	HM
A	12.02.15	DRAWING UPDATED TO MATCH CHANGES TO THE G.A PLAN	KW	HM
REV	DATE	DESCRIPTION	DRN	CHK

MICHAEL HYDE AND ASSOCIATES LIMITED
chartered architects

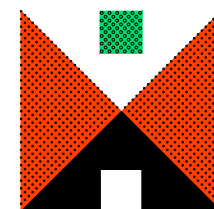

MANCHESTER ■ SHEFFIELD □

51 BARTON ARCADE DEANSGATE MANCHESTER M3 2BJ
TEL 0161 834 1018 FAX 0161 834 4798
Manchester@MHA architects.com

ABB EY HOUSE 11 LEOPOLD STREET SHEFFIELD S1 2GY
TEL 0114 2727123 FAX 0114 2753043
Sheffield@MHA architects.com

PROJECT TITLE		
PURE GYM LTD EAST KILBRIDE SHOPPING CENTRE		
DRAWING TITLE		
FIRE EVACUATION PLAN		
DRAWN / CHECKED	DATE	SCALE
KW/HM	JAN 2015	1:200 @ A3
JOB No	DRAWING	REVISIONS
1PG104	2-600	E