

MICHAEL HYDE AND ASSOCIATES LIMITED
Chartered architects

MANCHESTER ■ SHEFFIELD □

51 BARTON ARCADE
 DEANSGATE
 MANCHESTER M3 2SU
 TEL 0161 834 1018
 FAX 0161 834 4788
 Manchester@MHA
 architects.com

ALLIANCE HOUSE
 LEOPOLD STREET
 SHEFFIELD S1 2GY
 TEL 0114 2789666
 FAX 0114 2787751
 Sheffield@MHA
 architects.com



REV DATE DESCRIPTION DRAW CHK

PROJECT TITLE
PURE GYM LTD
GREENWICH COMMERCIAL CENTRE

DRAWING TITLE
GROUND FLOOR
FIRE PLAN

DRAWN/CHECKED
 LM/HM


DATE
 MARCH '12

SCALE
 1:200 @ A3

JOB No
 1PG37

DRAWING
 2-600

REVISIONS

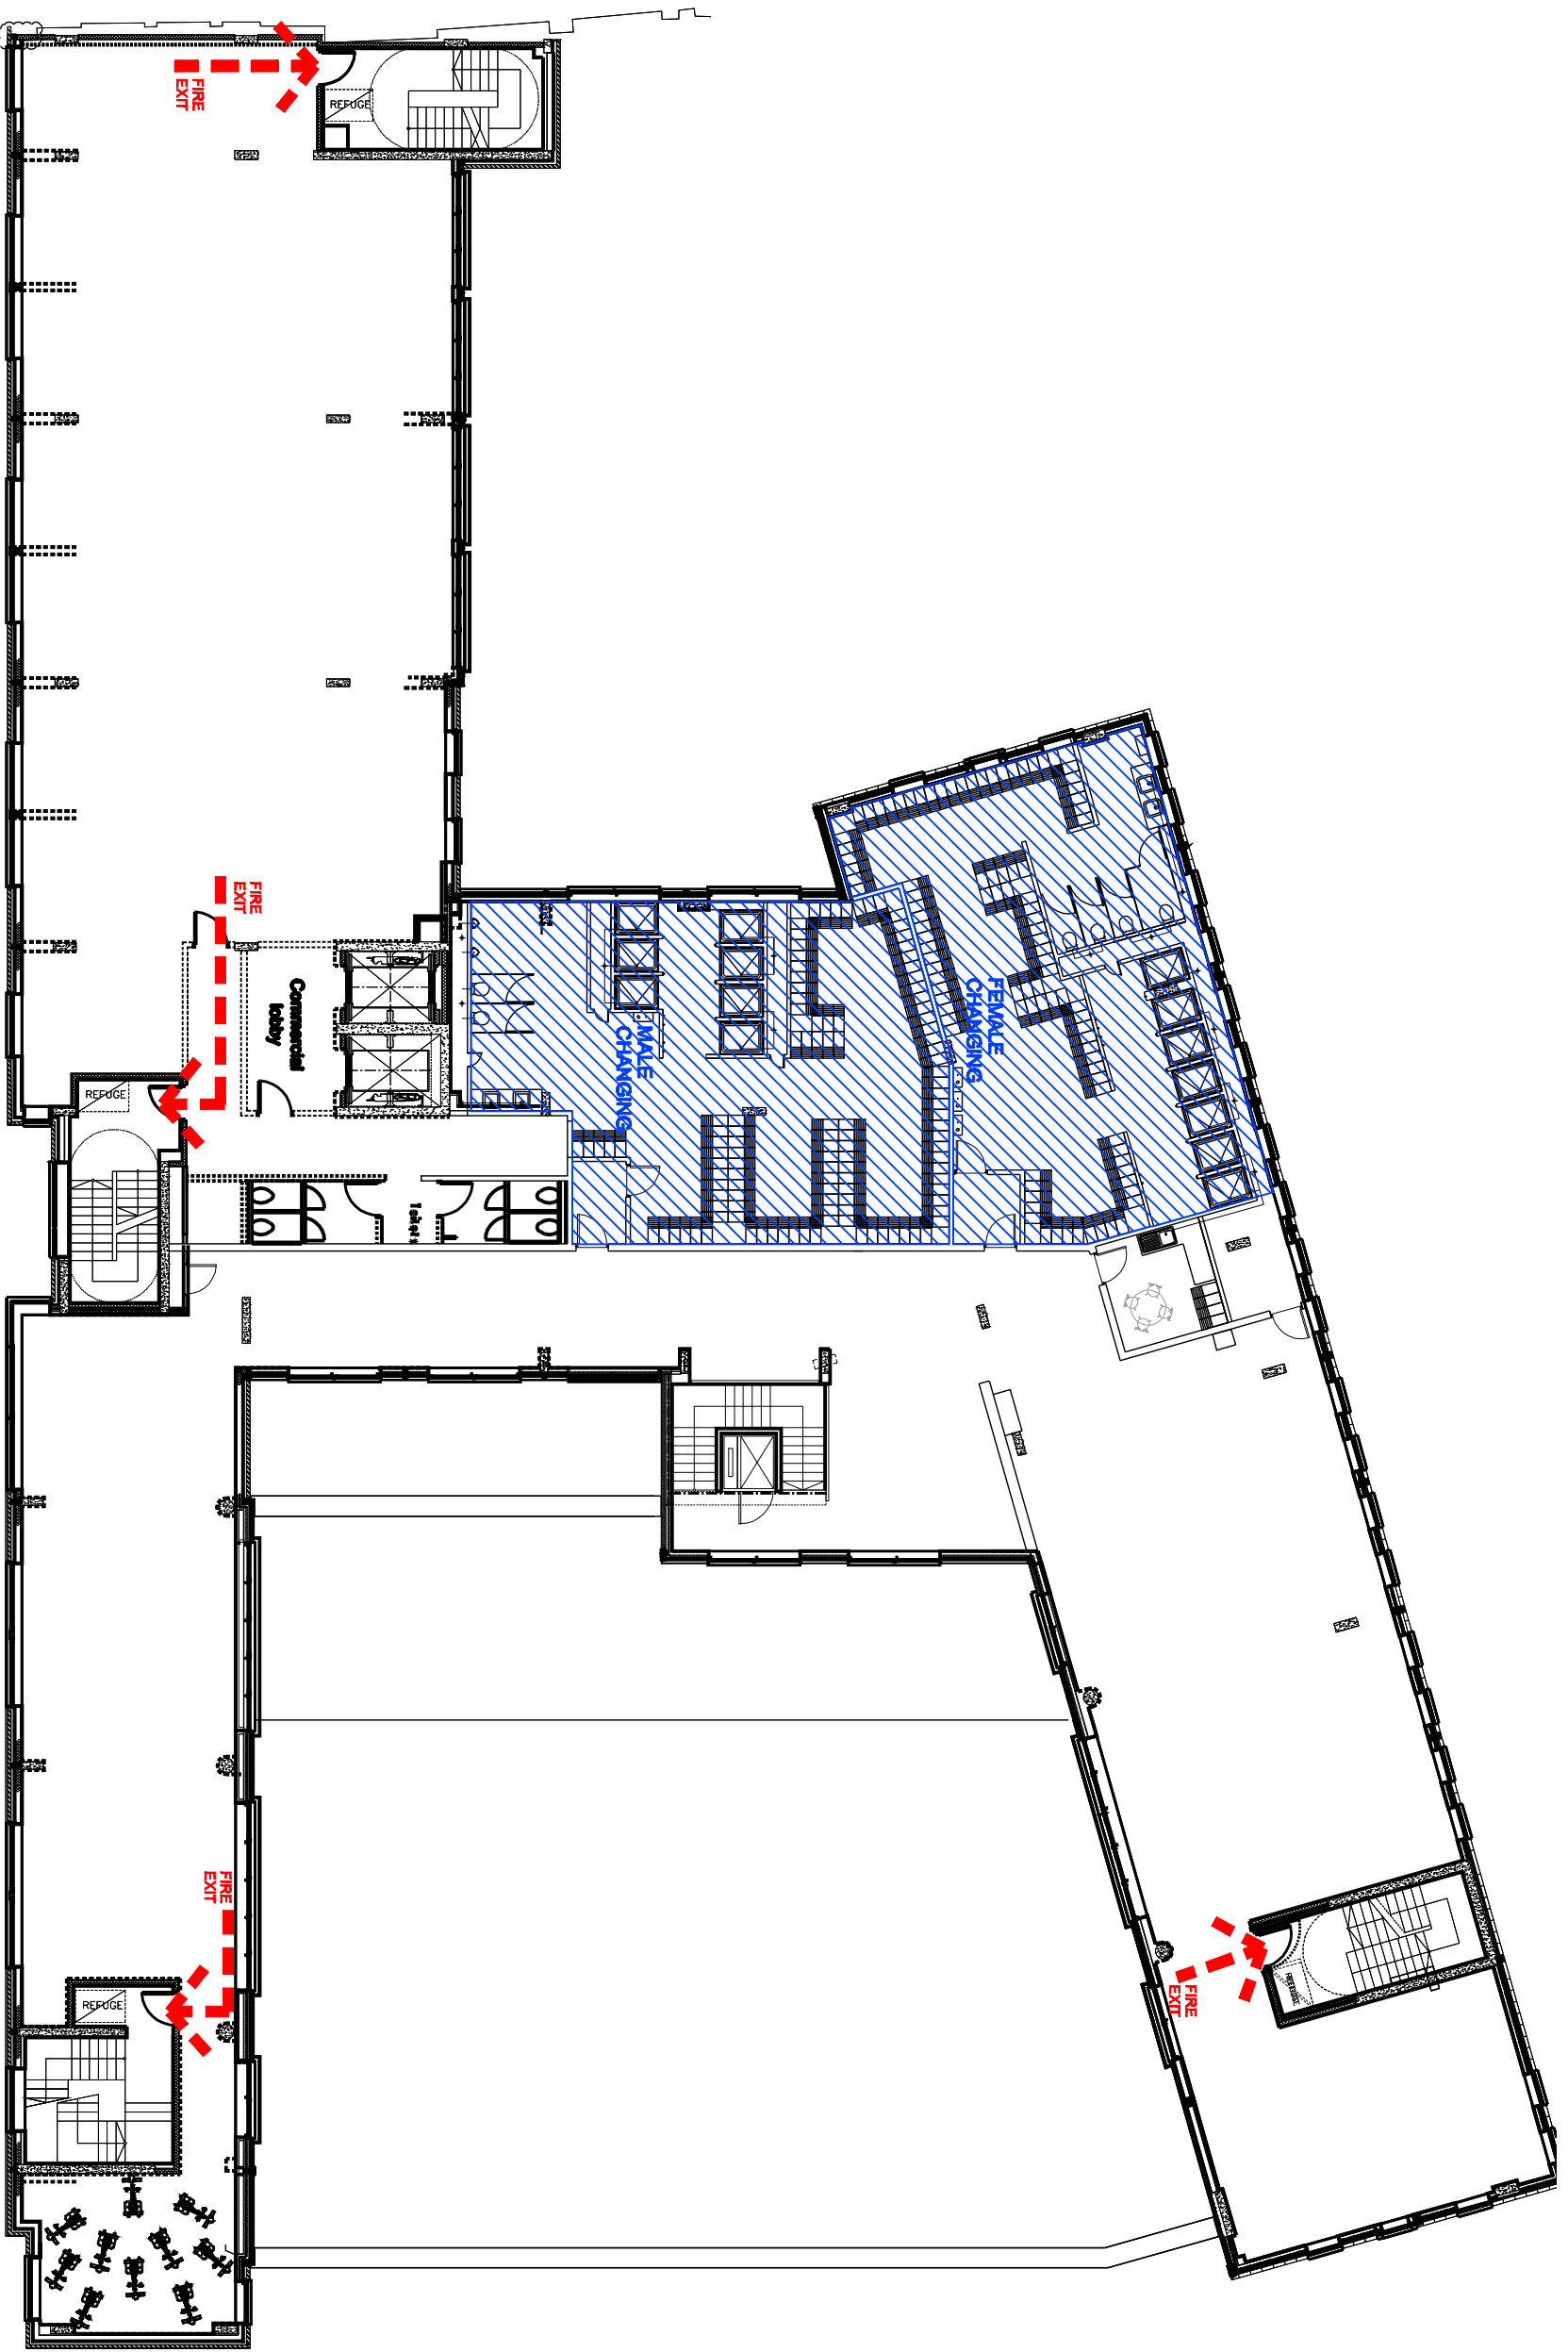

MICHAEL HYDE AND ASSOCIATES LIMITED
Chartered architects

MANCHESTER ■ **SHEFFIELD** □

51 BARTON ARCADE
 DEANSGATE
 MANCHESTER M3 2SJ
 TEL 0161 834 1018
 FAX 0161 834 4798
 Manchester@MHA
 architects.com

ALLIANCE HOUSE
 LEOPOLD STREET
 SHEFFIELD S1 2GY
 TEL 0114 2789666
 FAX 0114 2787751
 Sheffield@MHA
 architects.com

REV	DATE	DESCRIPTION	DRW	CHK
PROJECT TITLE PURE GYM LTD GREENWICH COMMERCIAL CENTRE				
DRAWING TITLE FIRST FLOOR FIRE PLAN				
DRAWN/CHECKED GL/HM	DATE 22.10.12	SCALE 1:200@A3		
JOB NO 1PG37	DRAWING 2-601	REVISIONS		