



GROUND FLOOR

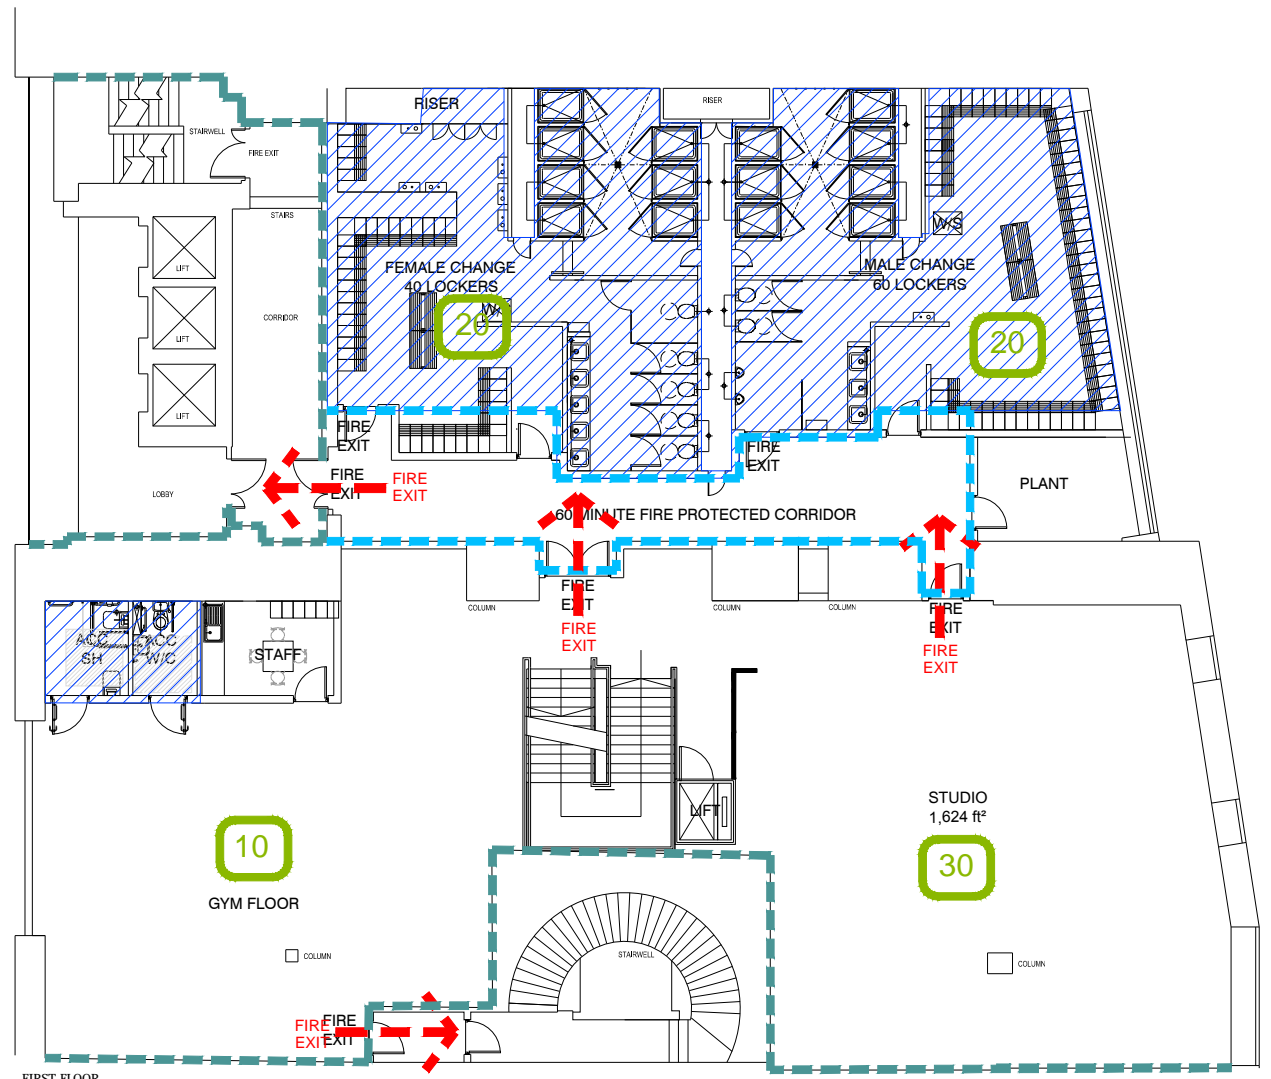

FIRST FLOOR

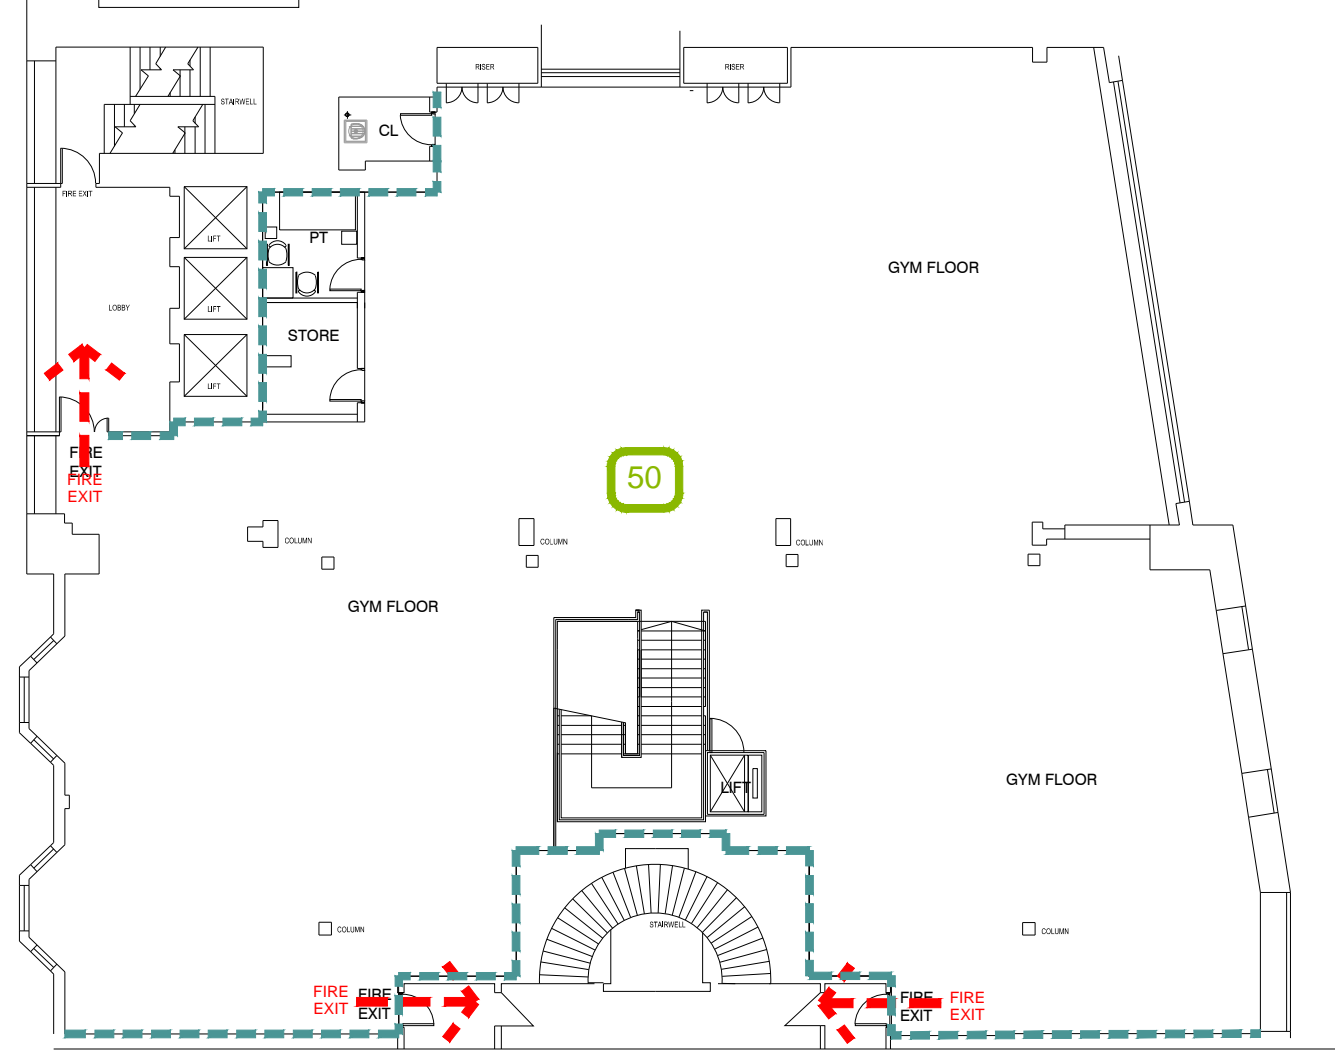


SECOND FLOOR

- - - - Denotes existing construction to achieve minimum 60 minute compartmentation.
- - - - Denotes new 60 minute fire rated protected corridor
- 30 Denotes occupancy levels

REV	DATE	DESCRIPTION	DRN	CHK
I	07.12.15	DRAWING UPDATED TO SHOW RAMP ADDED ADJACENT TO THE OFFICE TO OVERCOME LEVEL CHANGE; DOOR ADDED BETWEEN FREE WEIGHTS AND SPIN STUDIO FOR PRIVACY; DDA LOBBY TO REAR FIRE EXIT CHANGED TO RAMP	CM	GL
H	24.11.15	DRAWING UPDATED FOLLOWING SITE MEETING 18.11.2015	CM	GL
G	14.10.15	DRAWING UPDATED TO SHOW EXISTING MEANS OF ESCAPE	GL	HM
F	21.08.15	OCCUPANCY LEVELS ADDED TO THE DRAWING	GL	HM
E	19.08.15	FIRE EXIT LOCATIONS UPDATED TO REFLECT AS THE AS BUILT ARRANGEMENT; PROTECTED CORRIDOR INTRODUCED TO THE FRONT OF THE CHANGING ROOMS	GL	HM
D	13.08.15	INDICATIVE BACK STAIR ADDED TO PLANS FOLLOWING REQUEST FROM CSQ.	CM	GL
C	05.08.15	DRAWING UPDATED TO SHOW LOCATION OF EXISTING 60 MINUTE COMPARTMENT WALLS FOLLOWING WARRANT OFFICER'S REPORT.	CM	GL
B	11.06.2015	JOB NO. CHANGED FROM 1PG-681 TO 1PG-119	sgl	GL
A	10.06.2015	FIRST TOILET ACCOMMODATION REVISED	sgl	GL

MICHAEL HYDE AND ASSOCIATES LIMITED
chartered architects

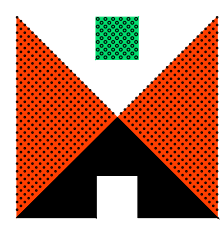

MANCHESTER ■ SHEFFIELD ■
51 BARTON ARCADE DEANSGATE MANCHESTER M3 2BJ
TEL 0161 834 1018 FAX 0161 834 4798
Manchester@MHA architects.com

ABBNEY HOUSE 11 LEOPOLD STREET SHEFFIELD S1 2GY
TEL 0114 2727123 FAX 0114 2753043
Sheffield@MHA architects.com

PROJECT TITLE PURE GYM LTD No. 67 HOPE STREET, GLASGOW		
DRAWING TITLE FIRE EVACUATION PLAN GROUND, FIRST & SECOND FLOORS		
DRAWN / CHECKED CM/HM	DATE MAY 2015	SCALE 1:200@A3
JOB No 1PG-119	DRAWING 2-600	REVISIONS I