



GROUND FLOOR

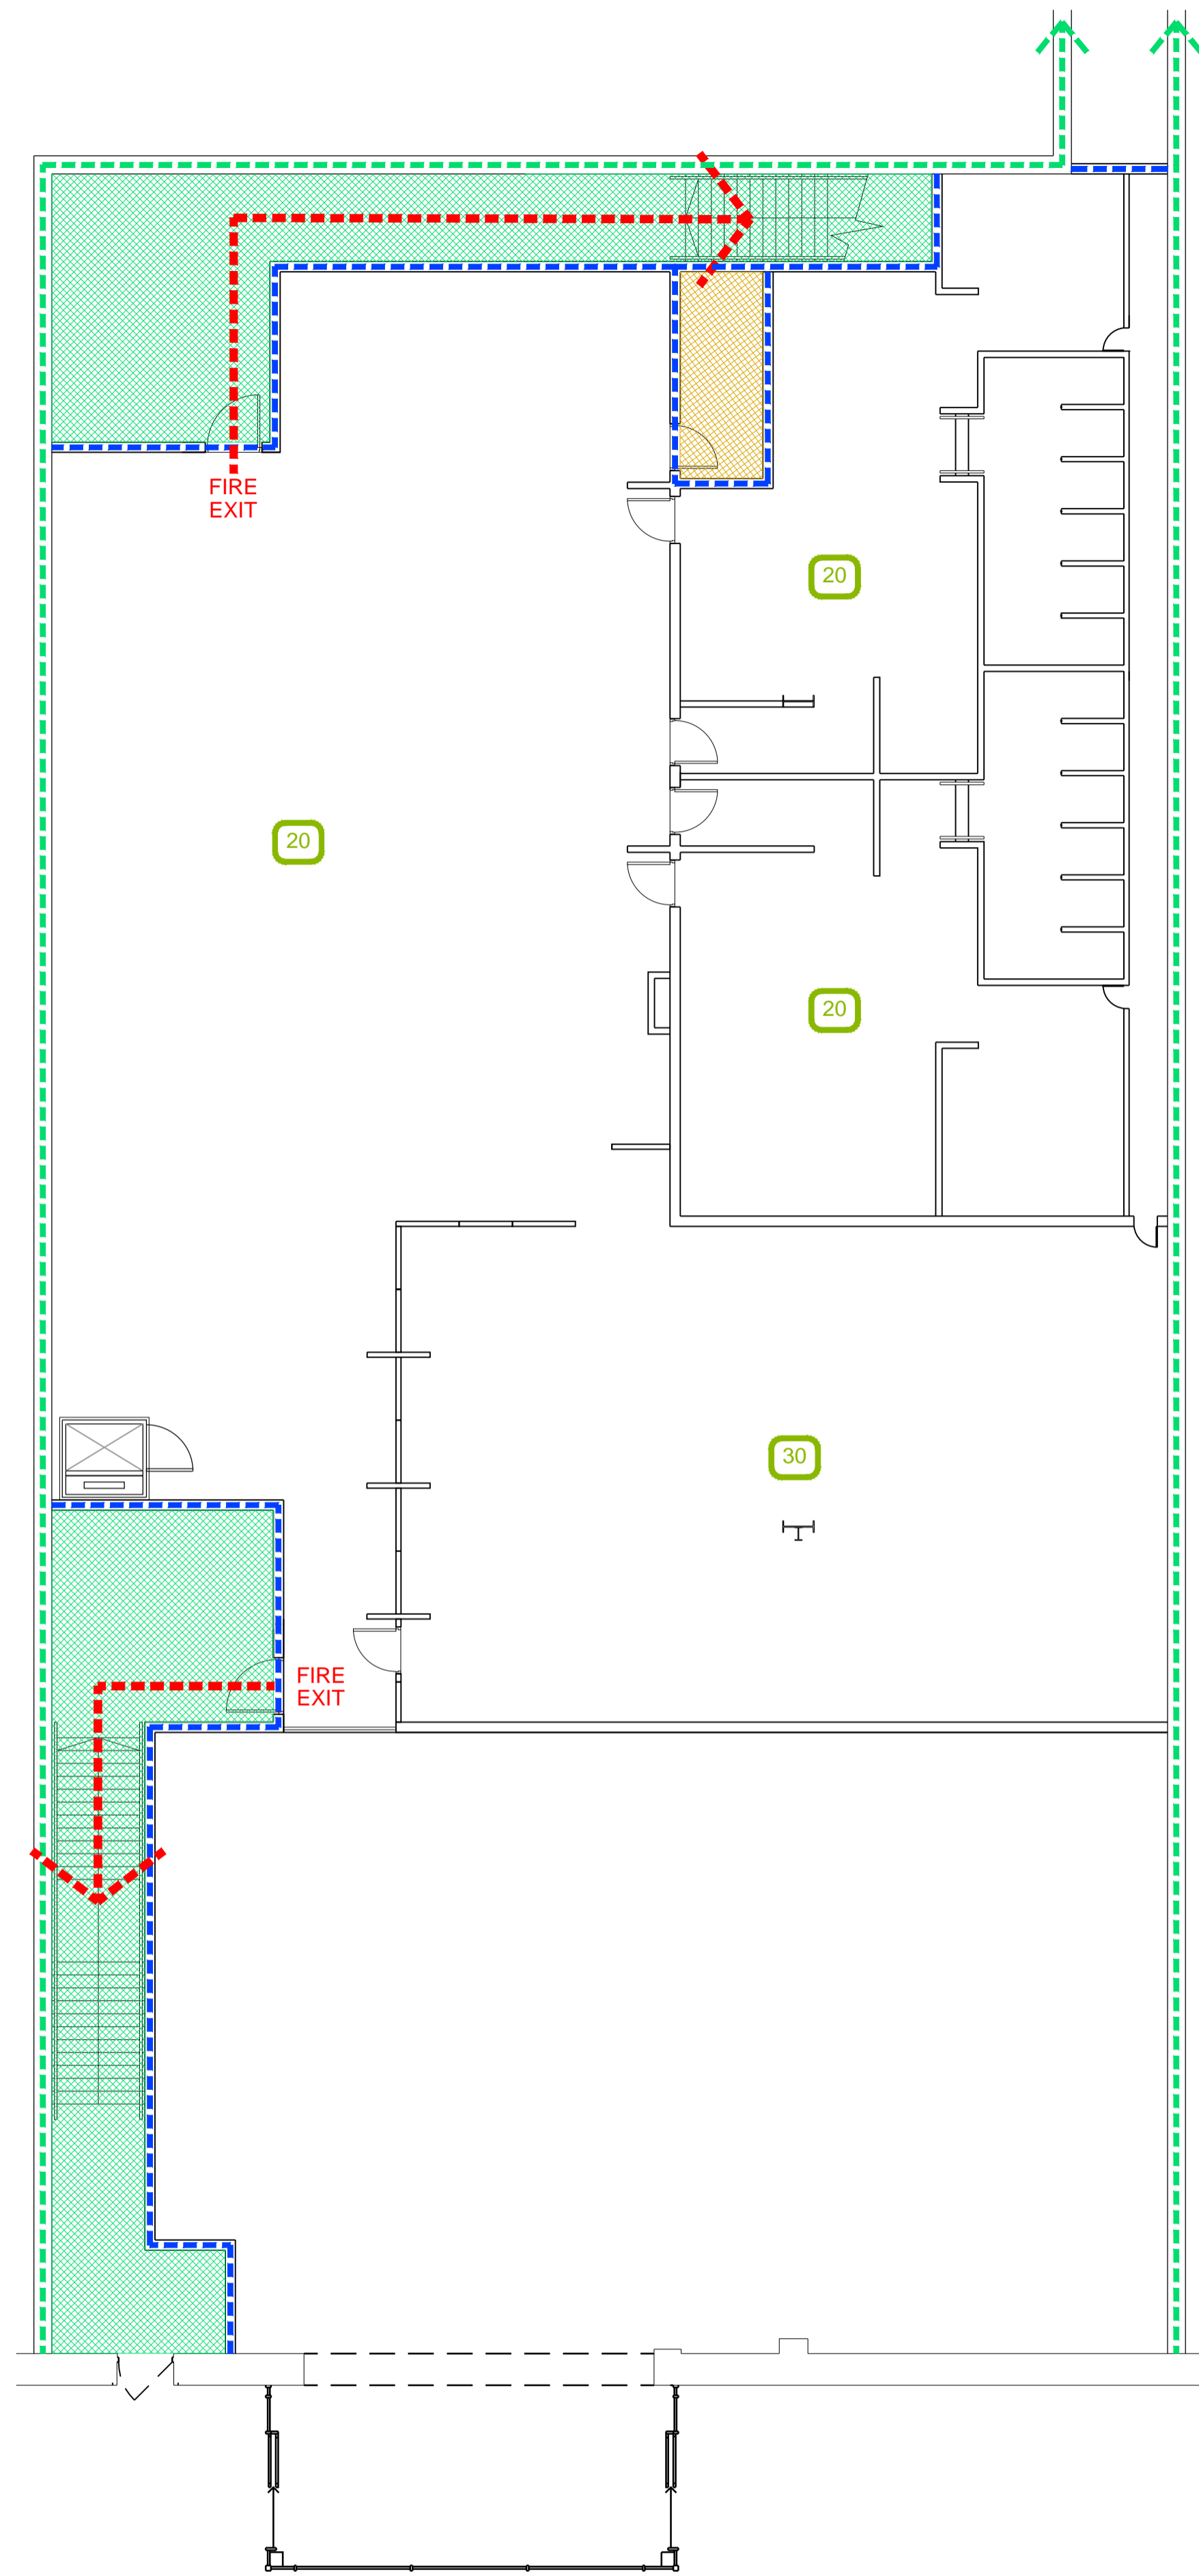

MEZZANINE FLOOR

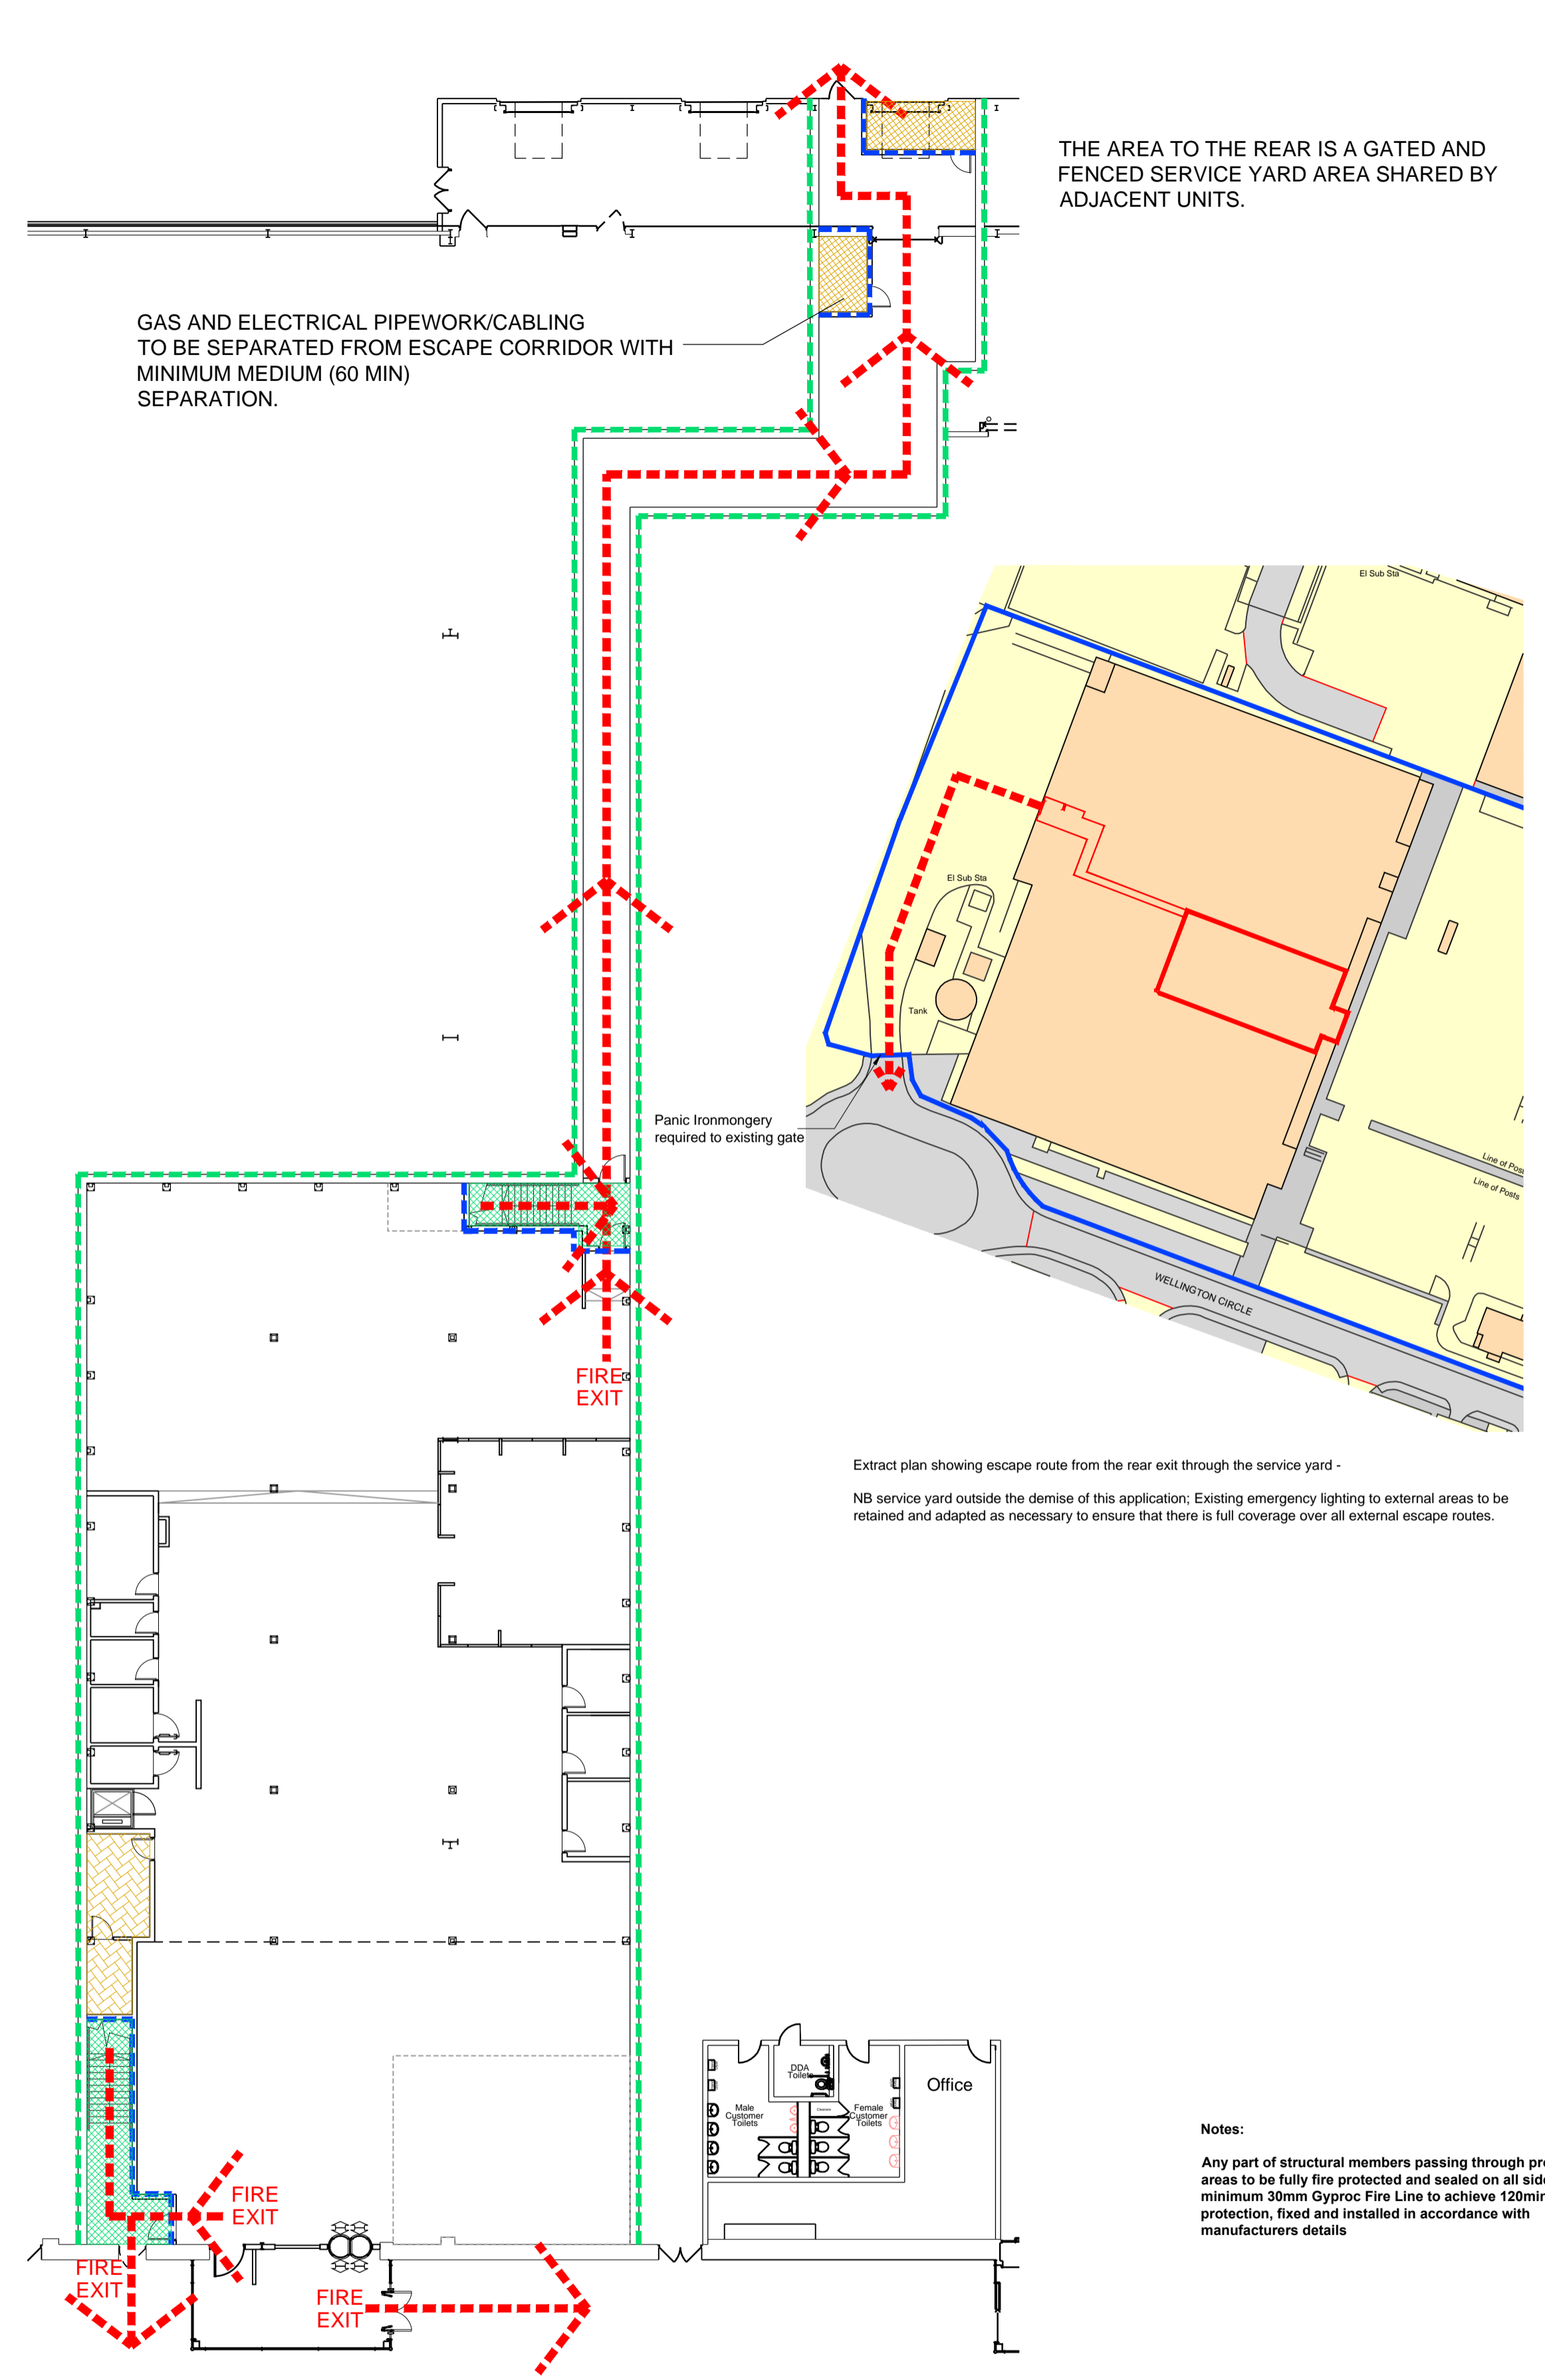

GROUND FLOOR SHOWING REAR ESCAPE CORRIDOR

- KEY**
- DENOTES WALL TO ACHIEVE 60 MINUTE FIRE RATING
 - DENOTES EXISTING PARTY WALL (MEDIUM RATING FIRE RESISTANCE)
 - DENOTES PROTECTED AREAS: WALLS, FLOORS, CEILINGS AND DOORS TO ACHIEVE MEDIUM RATING FIRE RESISTANCE.
 - DENOTES AREA OF SPECIAL FIRE RISK: WALLS/FLOORS/CEILINGS AND DOORS TO ACHIEVE MEDIUM RATING FIRE RESISTANCE
 - DENOTES US OF STAIR TO BE UNDERDRAWN WITH 2 LAYERS 12.5MM FIRE LINE TO ACHIEVE 60 MINUTES FIRE PROTECTION.
 - 30 DENOTES OCCUPANCY LEVELS
 - DENOTES FINAL FIRE EXITS

Notes:

Any part of structural members passing through protected areas to be fully fire protected and sealed on all sides with minimum 30mm Gyproc Fire Line to achieve 120minutes fire protection, fixed and installed in accordance with manufacturers details

<p>CLIENT Pure Gym Ltd</p>			
<p>PROJECT TITLE Wellington Circle Aberdeen</p>			
<p>DRAWING TITLE Fire Evacuation Plan</p>			
<p>DRAWING PURPOSE FOR APPROVAL</p>			
<p>DRAWN / CHECKED LM/JCL</p>	<p>DATE June '17</p>	<p>SCALE 1:100 @ A1</p>	<p>REVISION F</p>
<p>JOB No. 1PG01-950</p>	<p>DRAWING No. 2-600</p>	<p>STATUS ---</p>	<p>REVISION F</p>
<p>51 Barron Arcade +44 (0)161 834 1018 Deansgate +44 (0)161 834 4798 Manchester contact@mharchitects.com M3 2JU www.mharchitects.com</p>			